

Land Registry Compliant Map

LOT 2

Map referring to the townlands of Deylin & corlealackagh, Doohamlet, Castleblayne County of Monaghan.

It is hereby certified that the area delineated in red, shaded green and marked 'LOT 2' is 37.544 acres or thereabouts.



Rights of Way marked 'd' - 'e' - 'f' and 'e' - 'g' coloured yellow in favour of Lot 2.

Wayleave coloured yellow over Lot 2 in favour of Folio MN9403F.

Signed: Peter Culleton B.Sc.

Dated: 08.02.2024

Peter Culleton B.Sc.
Planning Consultancy
 Mullabrack
 Shercock, Co. Cavan
 T: 087-7775789
 E: peterculleton1@hotmail.com

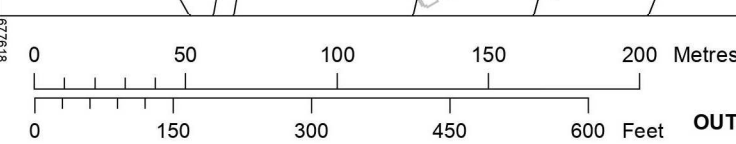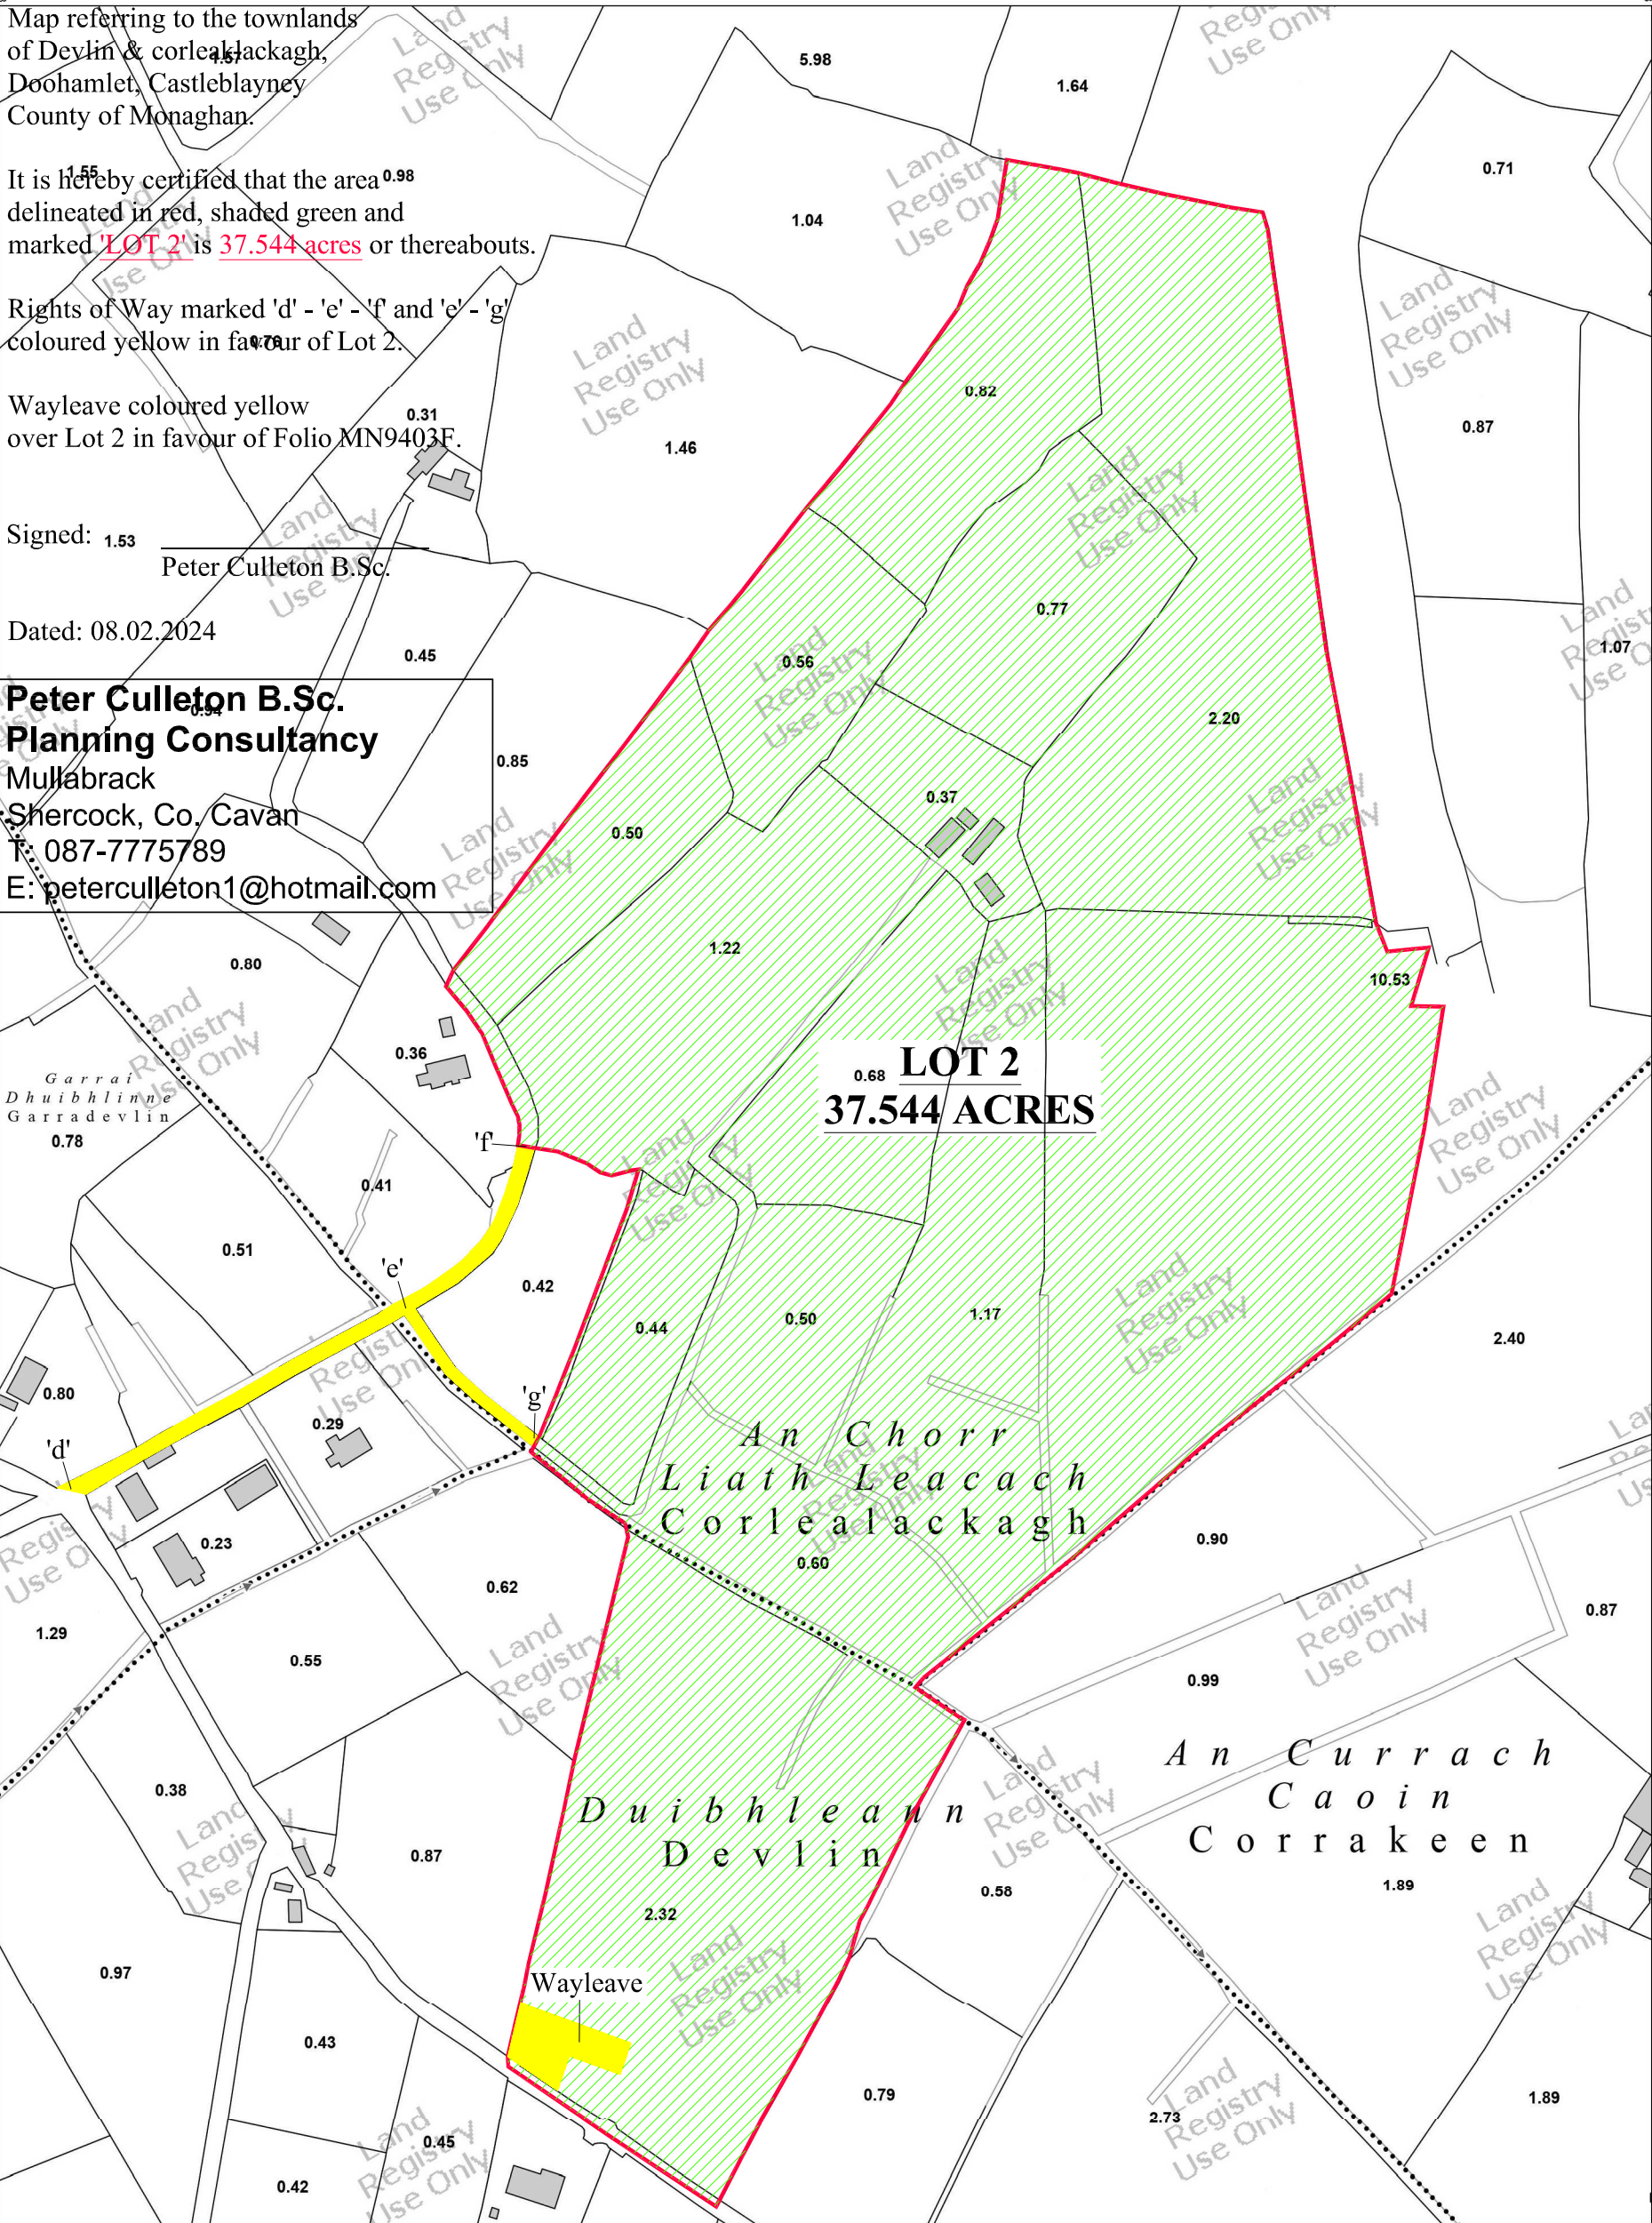

CENTRE COORDINATES:
 ITM 677926,822327

ORDER NO.:
 50381909_1

PUBLISHED:
 08/02/2024

MAP SERIES:
 1:5,000
 1:5,000
 1:2,500

MAP SHEETS:
 1286
 1355
 1355-A

CAPTURE RESOLUTION:
 The map objects are only accurate to the resolution at which they were captured. Output scale is not indicative of data capture scale. Further information is available at: www.tailte.ie; search 'Capture Resolution'

LEGEND:
 To view the legend visit www.tailte.ie and search for 'Large Scale Legend'

COMPILED AND PUBLISHED BY:
 Tailte Éireann,
 Phoenix Park,
 Dublin 8,
 Ireland.
 D08F6E4

No part of this publication may be copied, reproduced or transmitted in any form or by any means without the prior written permission of the copyright owner.

This topographic map does not show legal property boundaries, nor does it show ownership of physical features.

© Tailte Éireann, 2024.
 All rights reserved.

The representation on this map of a road, track or footpath is not evidence of the existence of a right of way.

www.tailte.ie

Any unauthorised reproduction infringes Tailte Éireann copyright.



Tailte Éireann