

Land Registry Compliant Map

Surveyed 1974-1975
 Revised 2016
 Levelled 1983

726143
 725193



725426

James A. Delahanty
 THE AGENT OF IRELAND
 2017
 726143
ITM CENTRE PT. COORDS
 726310, 726057
 Membership No. 2017

DESCRIPTION

MAP PREPARED 8.12.2018
 by James A. Delahanty FRSA

MAP SHEETS

1:1000
 3457-02 3394-22



Produced by University College Dublin,
 Richview, Clonskeagh, Dublin 14.
 On behalf of Ordnance Survey Ireland,
 Phoenix Park, Dublin 8.


Sárionn aigeádh neamhdaraíthe cóipcheart
 Shuirbhreach Ordnáis Éireann agus
 Rialás na hÉireann.
 Unauthorised reproduction infringes Ordnance
 Survey Ireland and Government of Ireland
 copyright.

Gach cead cósaimh: Ní ceadmáth aon chuid
 den fhóiseachán seo a chóipeáil, a aistriú nó
 a fhaicil in aon fhoirm ná ar aon bhealach gan
 cead. I scríbhinn roimh ré ó úinéir an chóipchirt.
 All rights reserved. No part of this publication may
 be copied, reproduced or transmitted in any form
 or by any means without the prior written
 permission of the copyright owners.


© Suirbhreach Ordnáis Éireann, 2017
 © Ordnance Survey Ireland, 2017



725971

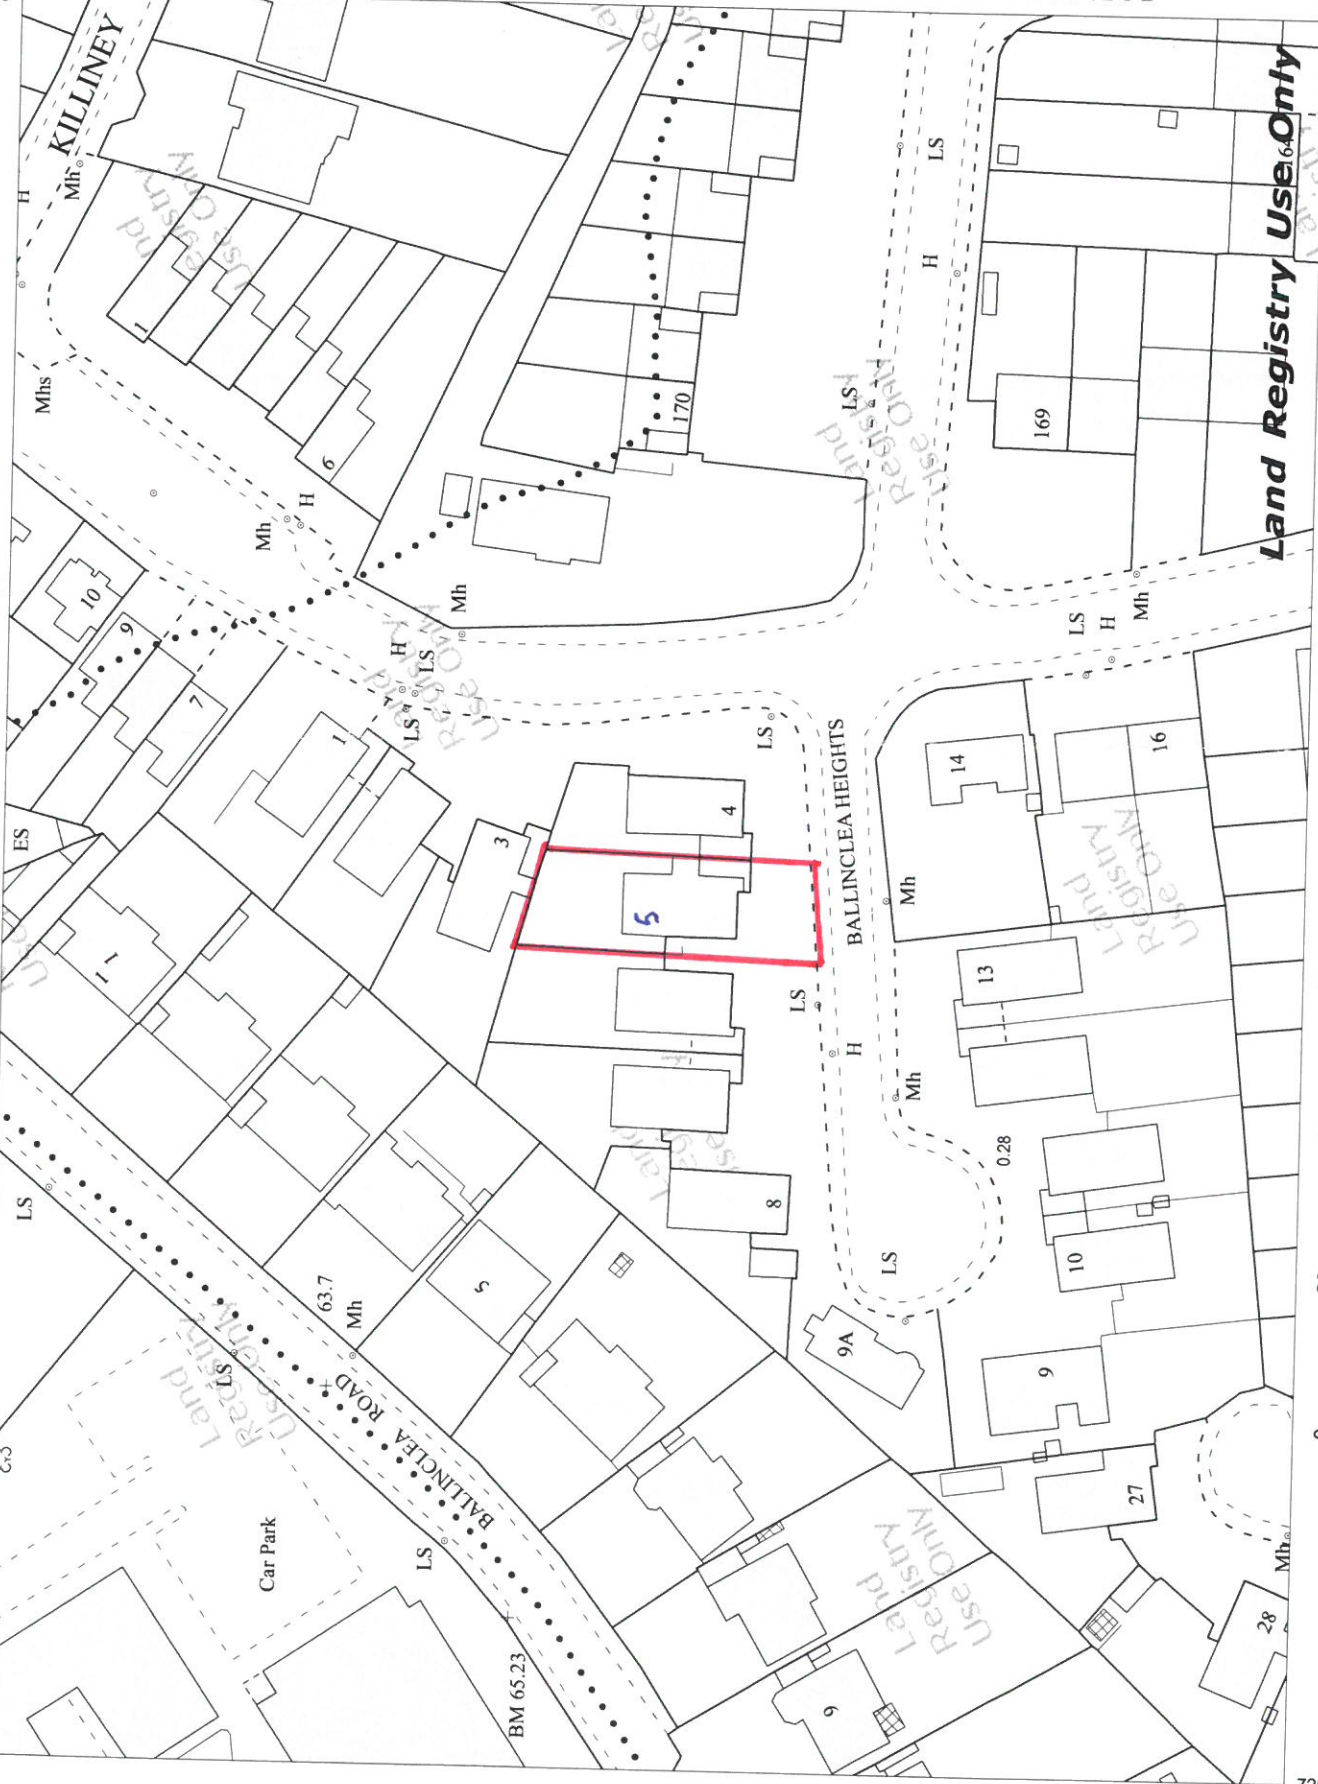

Land Registry Use Only

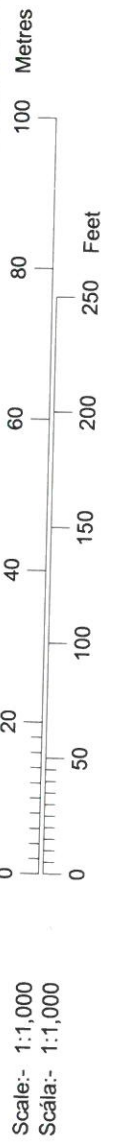

Scale:- 1:1,000
 Scála:- 1:1,000

Plot Ref. No. 25315179_1_2
 Plot Date 07-DEC-2017

725193

725971