



COPYRIGHT AND OWNERSHIP OF THIS DRAWING IS VESTED IN JAMES A. KEANEY ASSOCIATES WHOSE PRIOR WRITTEN CONSENT IS REQUIRED FOR ITS REPRODUCTION/PUBLICATION IN ANY FORM. ALL DIMENSIONS TO BE CHECKED ON SITE AND ANY DISCREPANCIES NOTIFIED TO JAMES A. KEANEY ASSOCIATES. DO NOT SCALE.

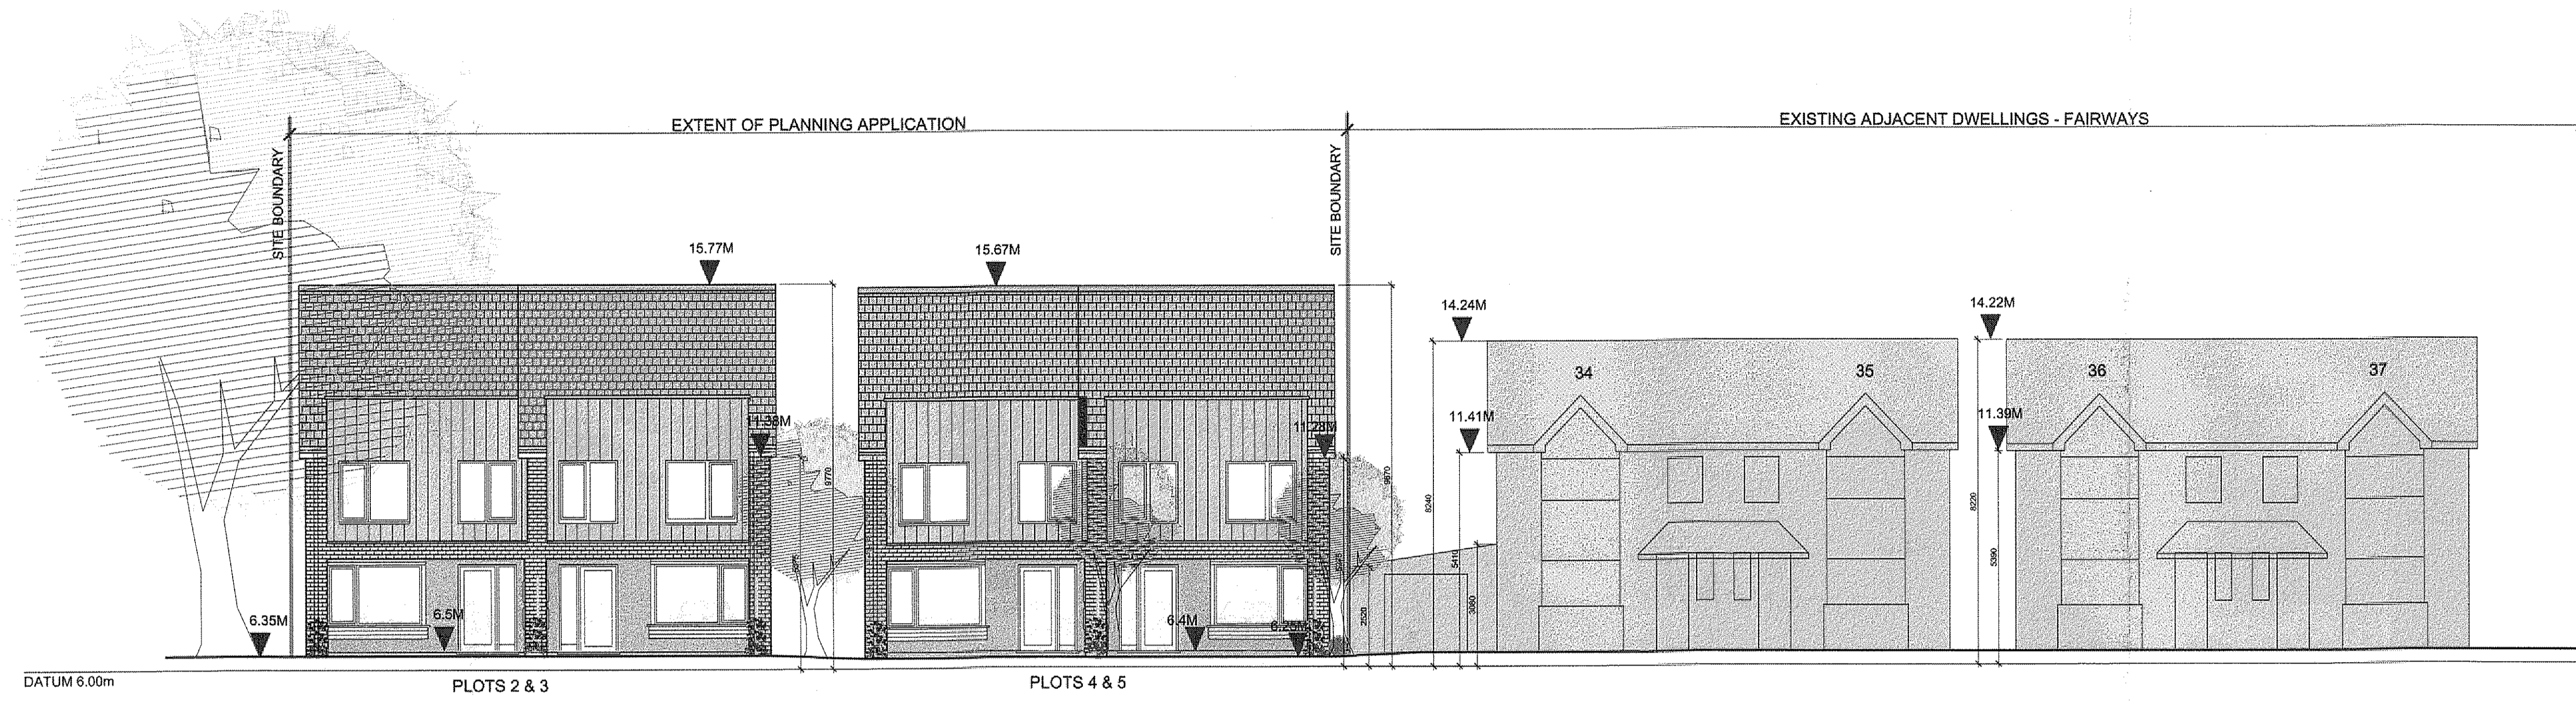

01-05-15 P15 A/ 0194
FINGAL C. C.PL. DEPT

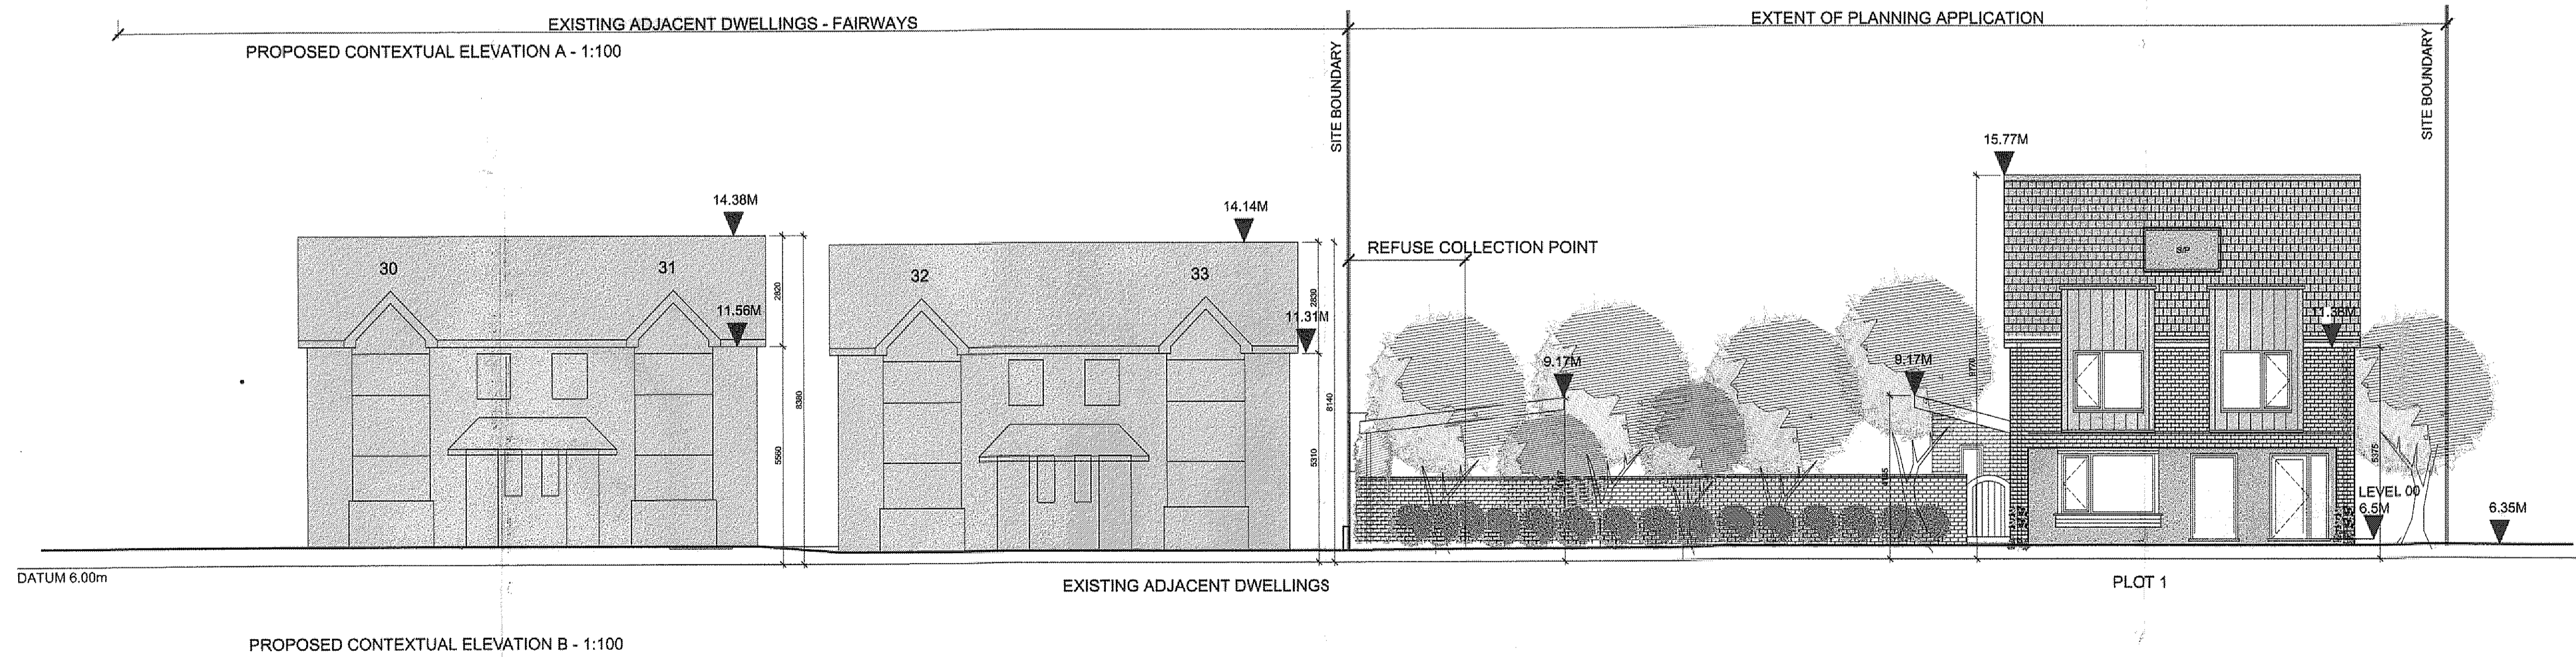

PROJECT PROPOSED DEVELOPMENT.	SCALE 1:100 @ A1.	James A. Keaneey Associates Architecture • Architectural Technology • Project Management 49, Upper Mount Street, Dublin 2, Ireland. 34, Galding Close, Liscannor, Bedfordshire, England, LU4 0TZ. • Telephone: +353 (0) 1 861 8837 • M Mobile: +353 (0) 85 824 0952 • UK Mobile: +44 (0) 7602 068429 • Email: james@jakea.com • Web: jakea-architecture.com
LOCATION LANDS TO REAR OF "SKOMER" DONABATE, COUNTY DUBLIN.	DRAWN J.A.KEANEY.	
CLIENT MR & MRS THOMAS KIERNAN.	DATE APRIL 2015.	DRAWING NUMBER 1410.PL.05
TITLE CONTEXTUAL ELEVATIONS	PURPOSE PLANNING	