

Land Registry Compliant Map



Tailte Éireann

AREA PLOT A = 0.1914 hectare or 0.4473 acre sm

CENTRE COORDINATES:
ITM 643329.752946

PUBLISHED: 05/02/2026
ORDER NO.: 50516152_1

MAP SERIES: 1:5,000 2770
1:1,000 2770-25
1:1,000 2838-05

COMPILED AND PUBLISHED BY:

Tailte Éireann,
Phoenix Park,
Dublin 8,
Ireland.
D08F6E4

www.tailte.ie


Any unauthorised reproduction infringes Tailte Éireann copyright.

No part of this publication may be copied, reproduced or transmitted in any form or by any means without the prior written permission of the copyright owner.

The representation on this map of a road, track or footpath is not evidence of the existence of a right of way.

This topographic map does not show legal property boundaries, nor does it show ownership of physical features.

©Tailte Éireann, 2026.
All rights reserved.

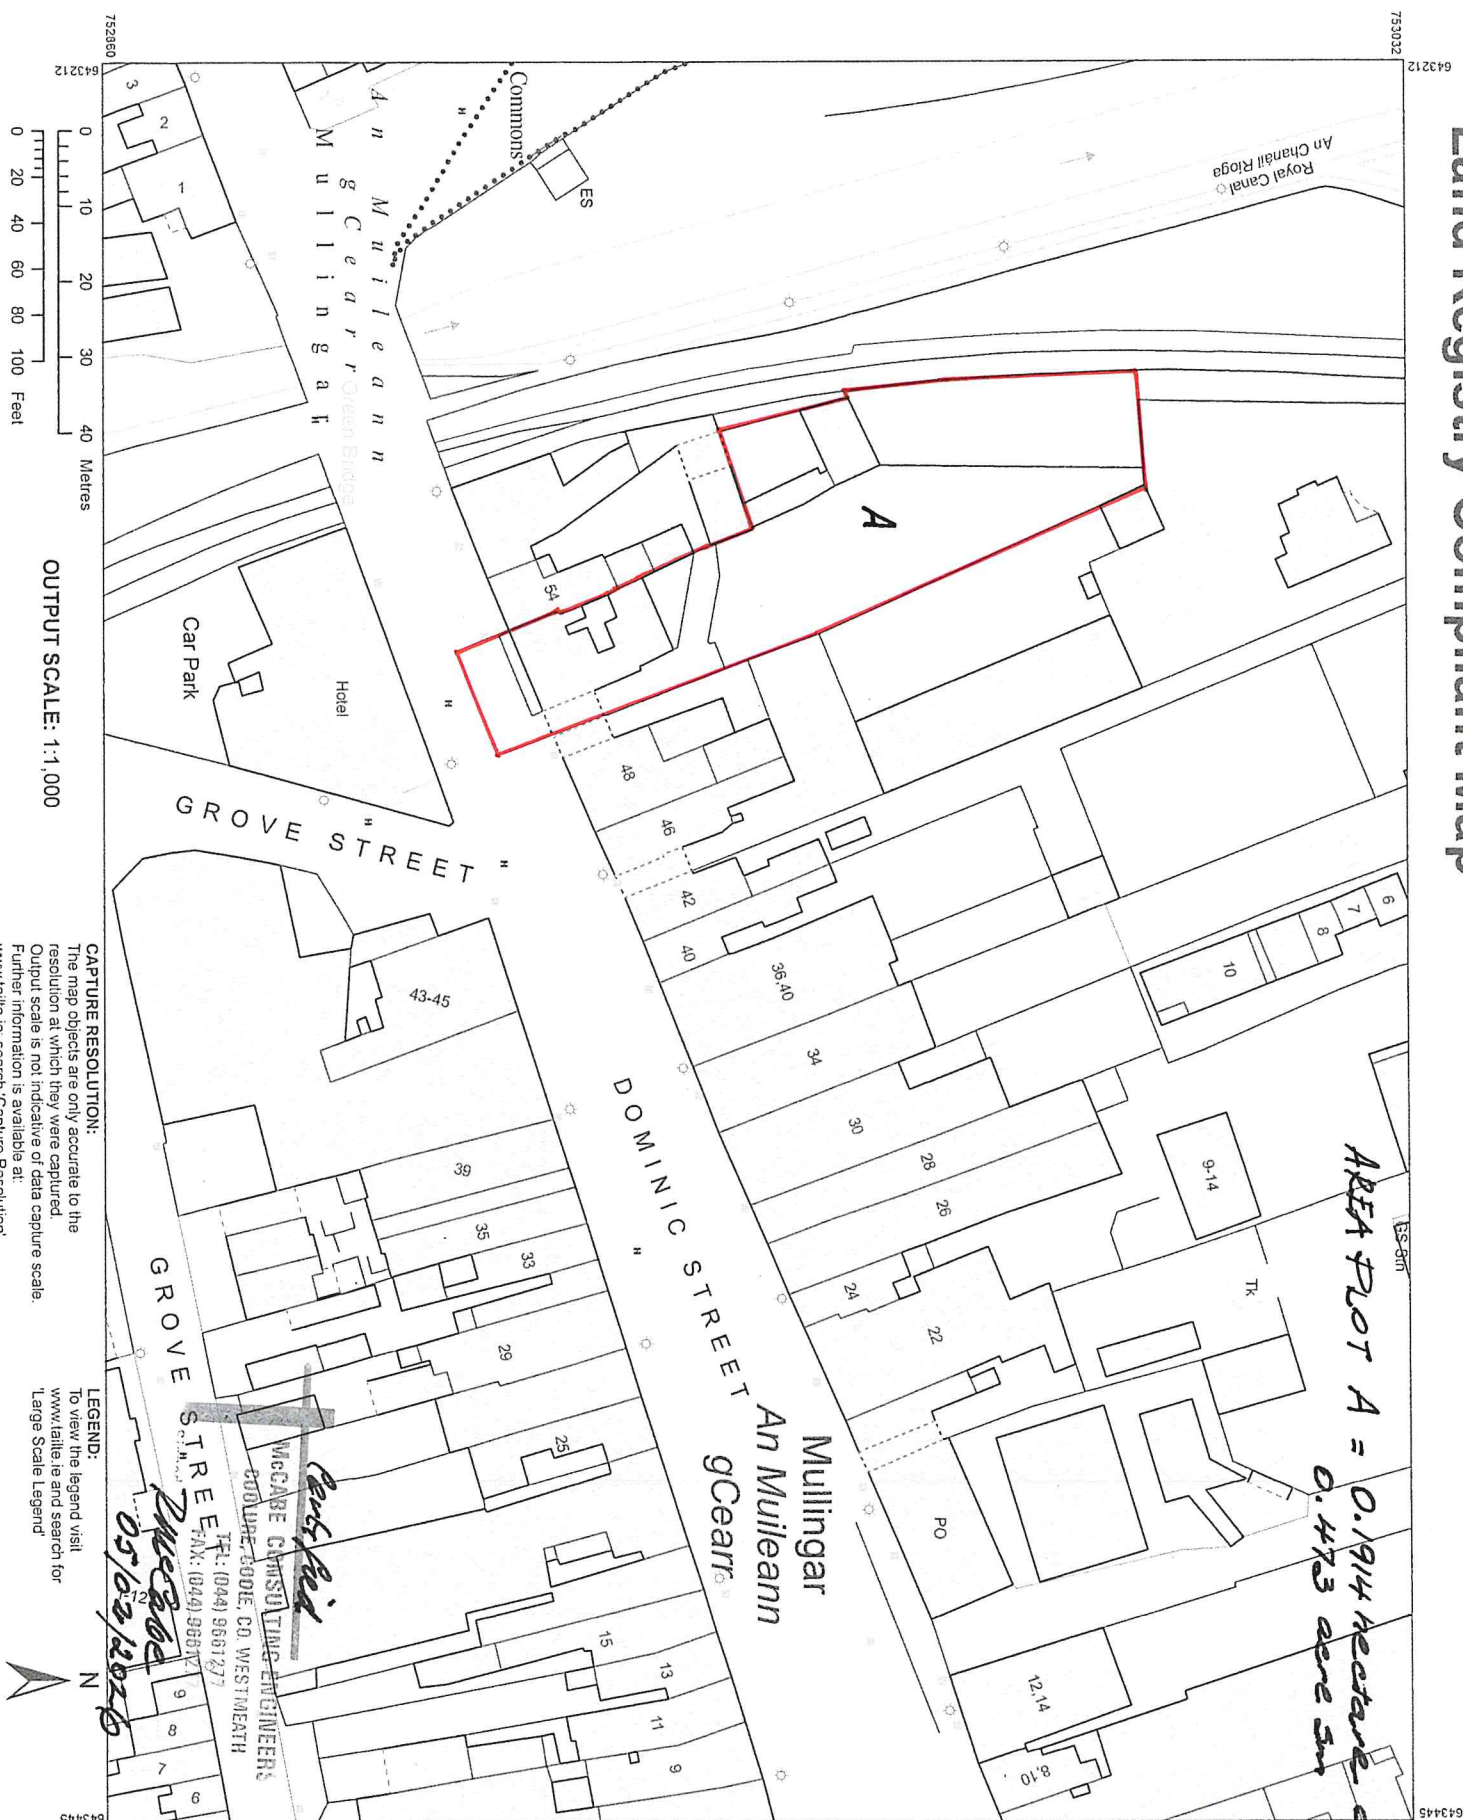

CAPTURE RESOLUTION:
The map objects are only accurate to the resolution at which they were captured.
Output scale is not indicative of data capture scale.
Further information is available at:
www.tailte.ie, search 'Capture Resolution'

LEGEND:
To view the legend visit:
www.tailte.ie and search for 'Large Scale Legend'

McCarthy
05/02/2026

McGABE CONSULTING ENGINEERS
C/O BUREAU ONE, CO. WESTMERTH
TEL: (044) 9681277
FAX: (044) 9681272

752860

752860