


Property Registration Authority Compliant Map

628844 mE, 588094 mN

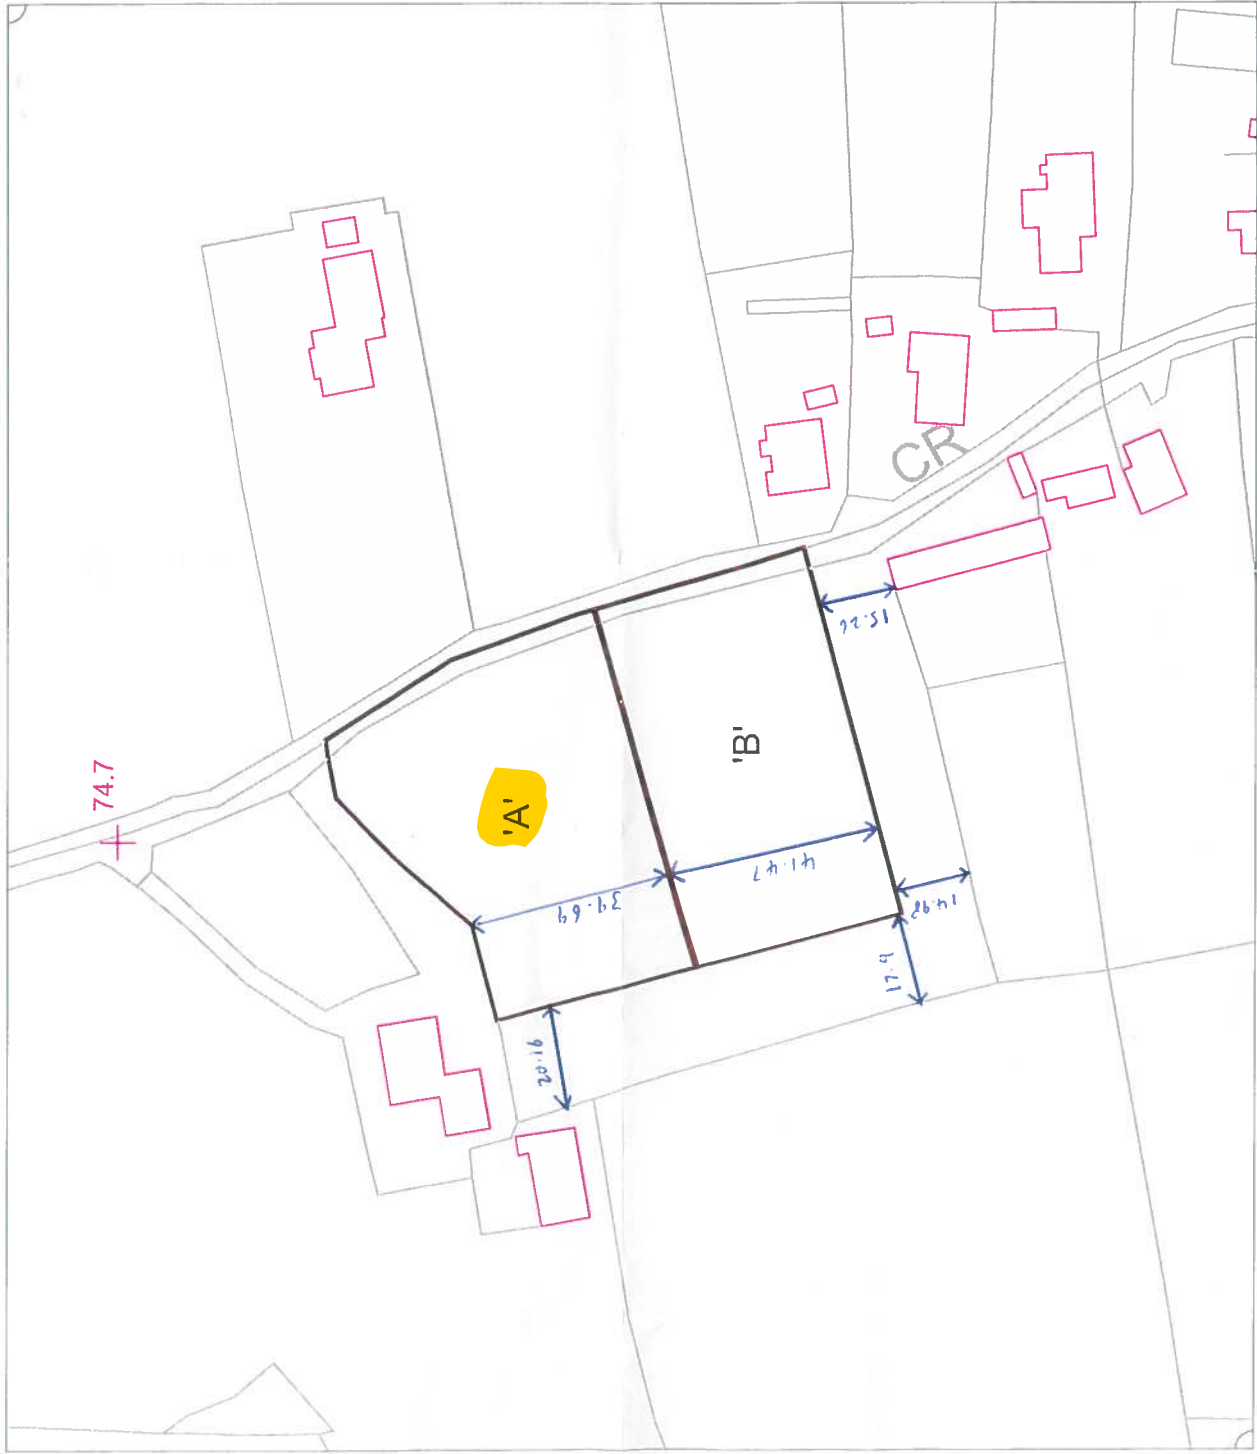

Notes:

Detail Shown Grey Digitally Reproduced from Portion of OSj Digital Mapping - 6163 & 6117c

Ordnance Survey Ireland Licence No. EN0085516 © Ordnance Survey Ireland/Government of Ireland

Area 'A' etched in red measures 0.334Ha (0.83 Acres)

Area 'B' etched in red measures 0.305Ha (0.75 Acres)



Area	Dist.	Description	Ref.	Notes
 enda murvan consulting engineering ltd. feabhlí dúngrean, co. waterford tel: +353 58 23883 mob: +353 85 2337434 email: info@ekce.ie				
Client:	JOHN FLETCHER			
Land No:	KNOCKENPOWER, RING, CO. WATERFORD			
Proj. Date:	Land Registry Compliant Map			
Scale:	1:1000 (A3)	Rev:	CR	Date:
Drawn:	J.T.M.	Check:	J.T.M.	Proj. No. LR-180619

628563mE, 587850 mN

This is a Computer Generated Drawing