


All paths and parking areas have permeable surfaces

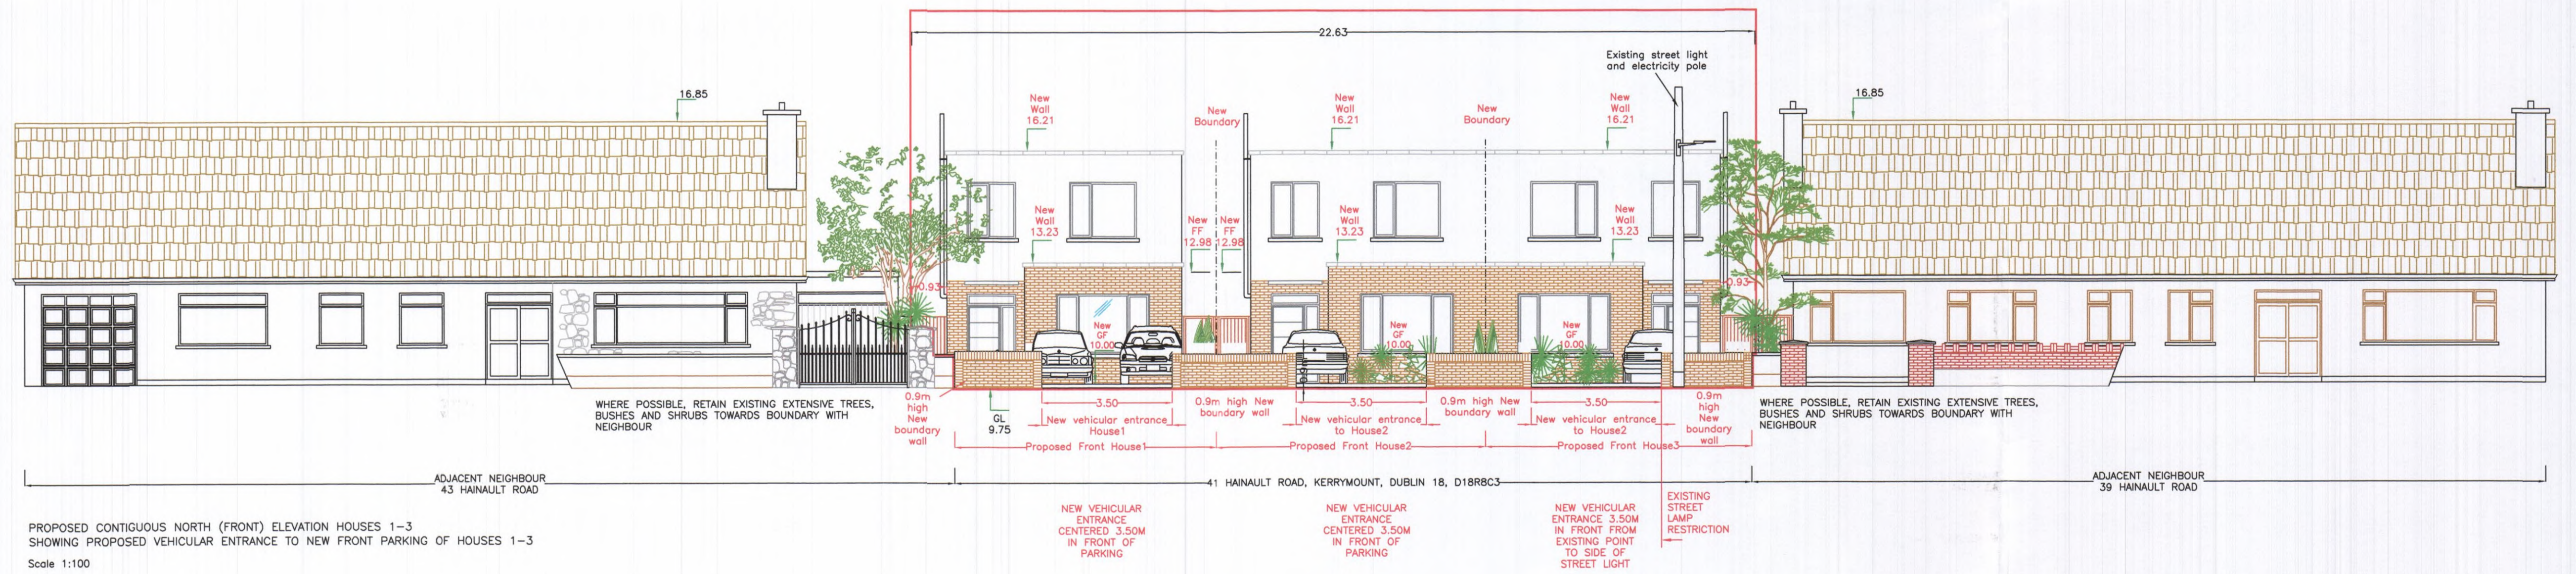

PROPOSED CONTIGUOUS NORTH (FRONT) ELEVATION HOUSES 1-3
SHOWING PROPOSED VEHICULAR ENTRANCE TO NEW FRONT PARKING OF HOUSES 1-3
Scale 1:100

FURTHER INFORMATION

021A / 0999 26 SEP 2022

Ref.	Date	Revision
<p>William Doran Planning & Project Management Consultant, Land Surveys, Fire Services & Disability Access Consultant. 7, St. Mary's Road South, Ballsbridge, Dublin 4. Tel: 6630288 Mobile: 087 2511 579 email: bill@billdoran.net</p> <p>Project: Demolition of existing 2 storey dwelling (ground and attic floor) and construction of 3 no. 3 bedroom, 2 storey Houses with flat roof and two Parking Spaces each to front, 41 Hainault Road, Kerrytown, Dublin 8</p> <p>Drawing: FRONT BOUNDARY</p>		
Scale:	1:100	Drawing No.
Date:	05.10.21	6799-11
		Rev. FI