


**COPYRIGHT:**  
 The design and details shown on the drawings are applicable to the project and are the property of Ben O'Reilly. No part of this drawing or any other part of this project or purpose without written permission of Ben O'Reilly. All rights reserved. Reproduction or use of any part of this drawing without written permission of Ben O'Reilly is prohibited. All dimensions are in millimeters unless otherwise stated. All dimensions are to be confirmed on site prior to commencement of works. Any discrepancy are to be referred to Ben O'Reilly.

No.	Revision/Issue	Date

Firm Name and Address




**BEN O'REILLY** dip arch tech A&M  
 ARCHITECTURAL DESIGNER & ARCHITECT  
 5 FERRECKIN PARK, CO. DUBLIN 15, D5  
 Mobile: +353 (0)89 293 0838  
 Mail: ben.proposalsolutions@gmail.com

Project Name and Address

**CLIENT:**  
 SURVEY AT  
 FERNHILL  
 STEPASIDE  
 CO. DUBLIN

Project: NAMA42014  
 Date: 03/02/2014  
 Scale: 1:100 @ A3


Sheet: SURVEY PLANS

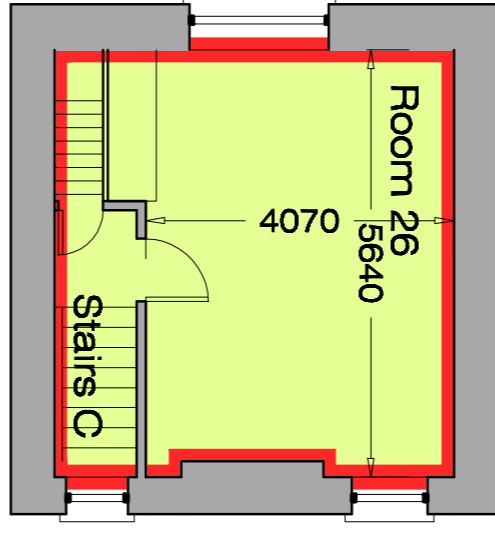

**LOFT**  
 Floor area 29sqm



**FIRST FLOOR**  
 Floor area 304sqm

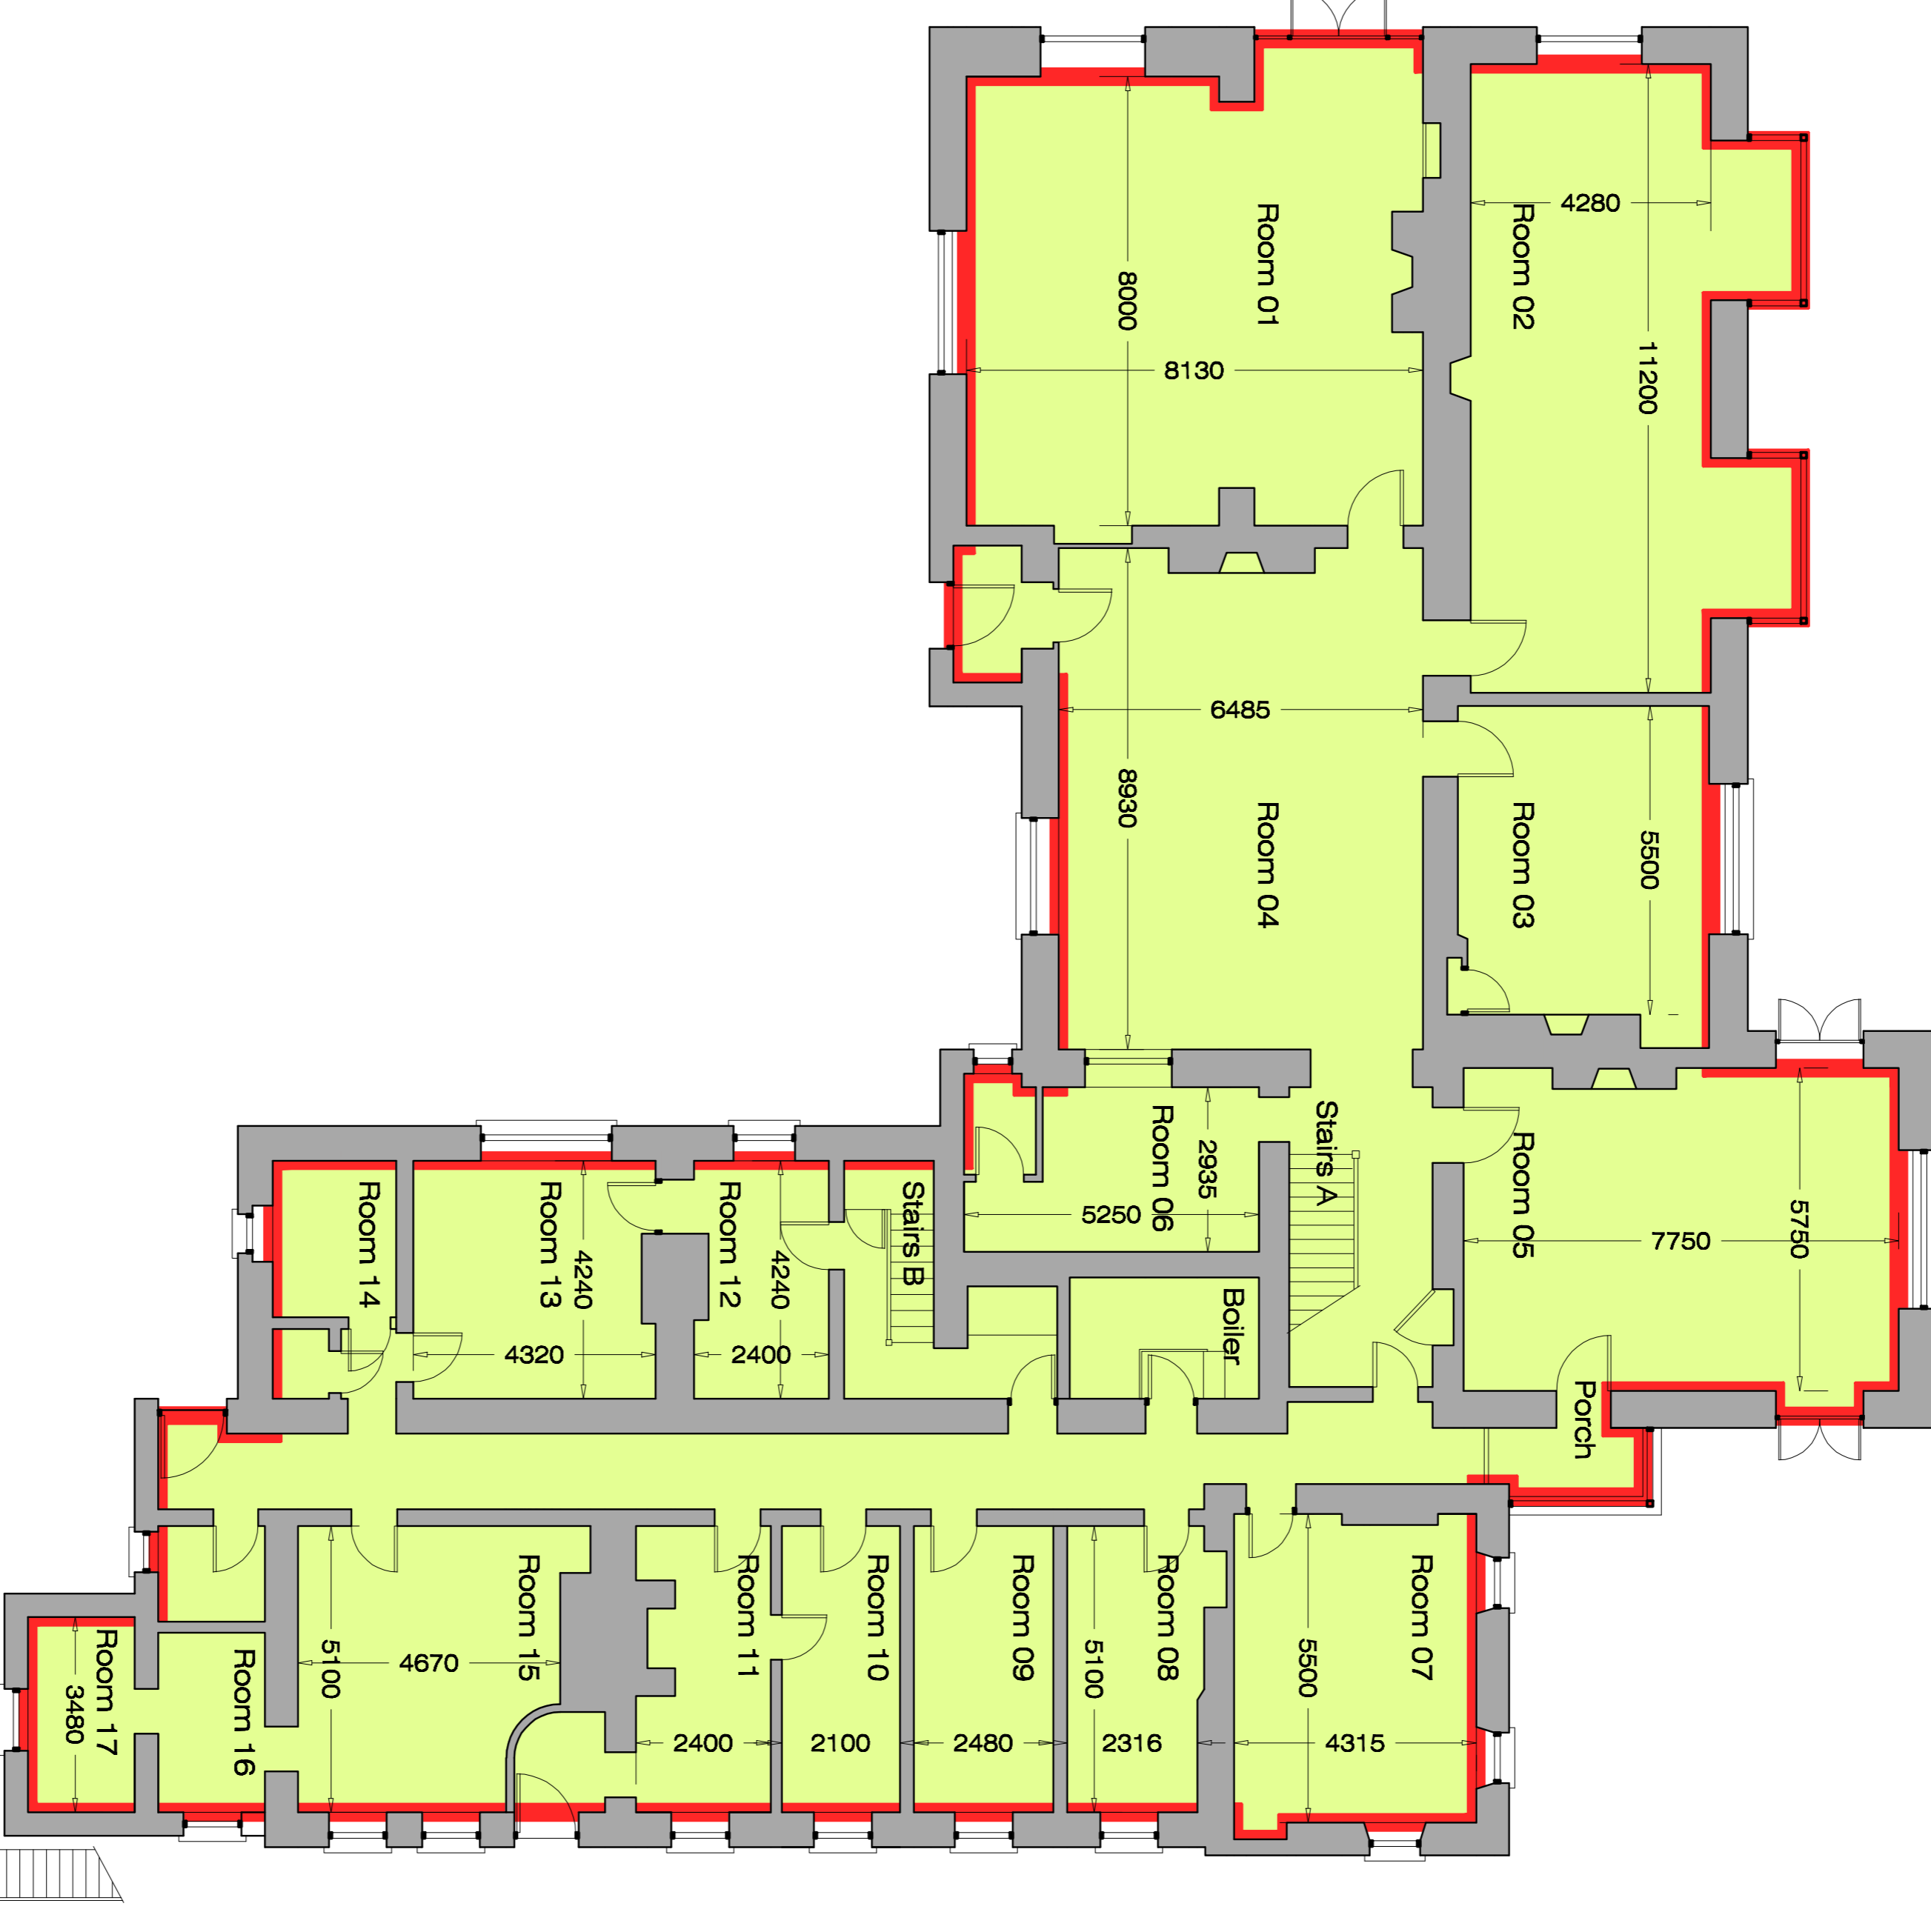

**GROUND FLOOR**  
 Floor area 564sqm