


687070 mE, 790350 mN

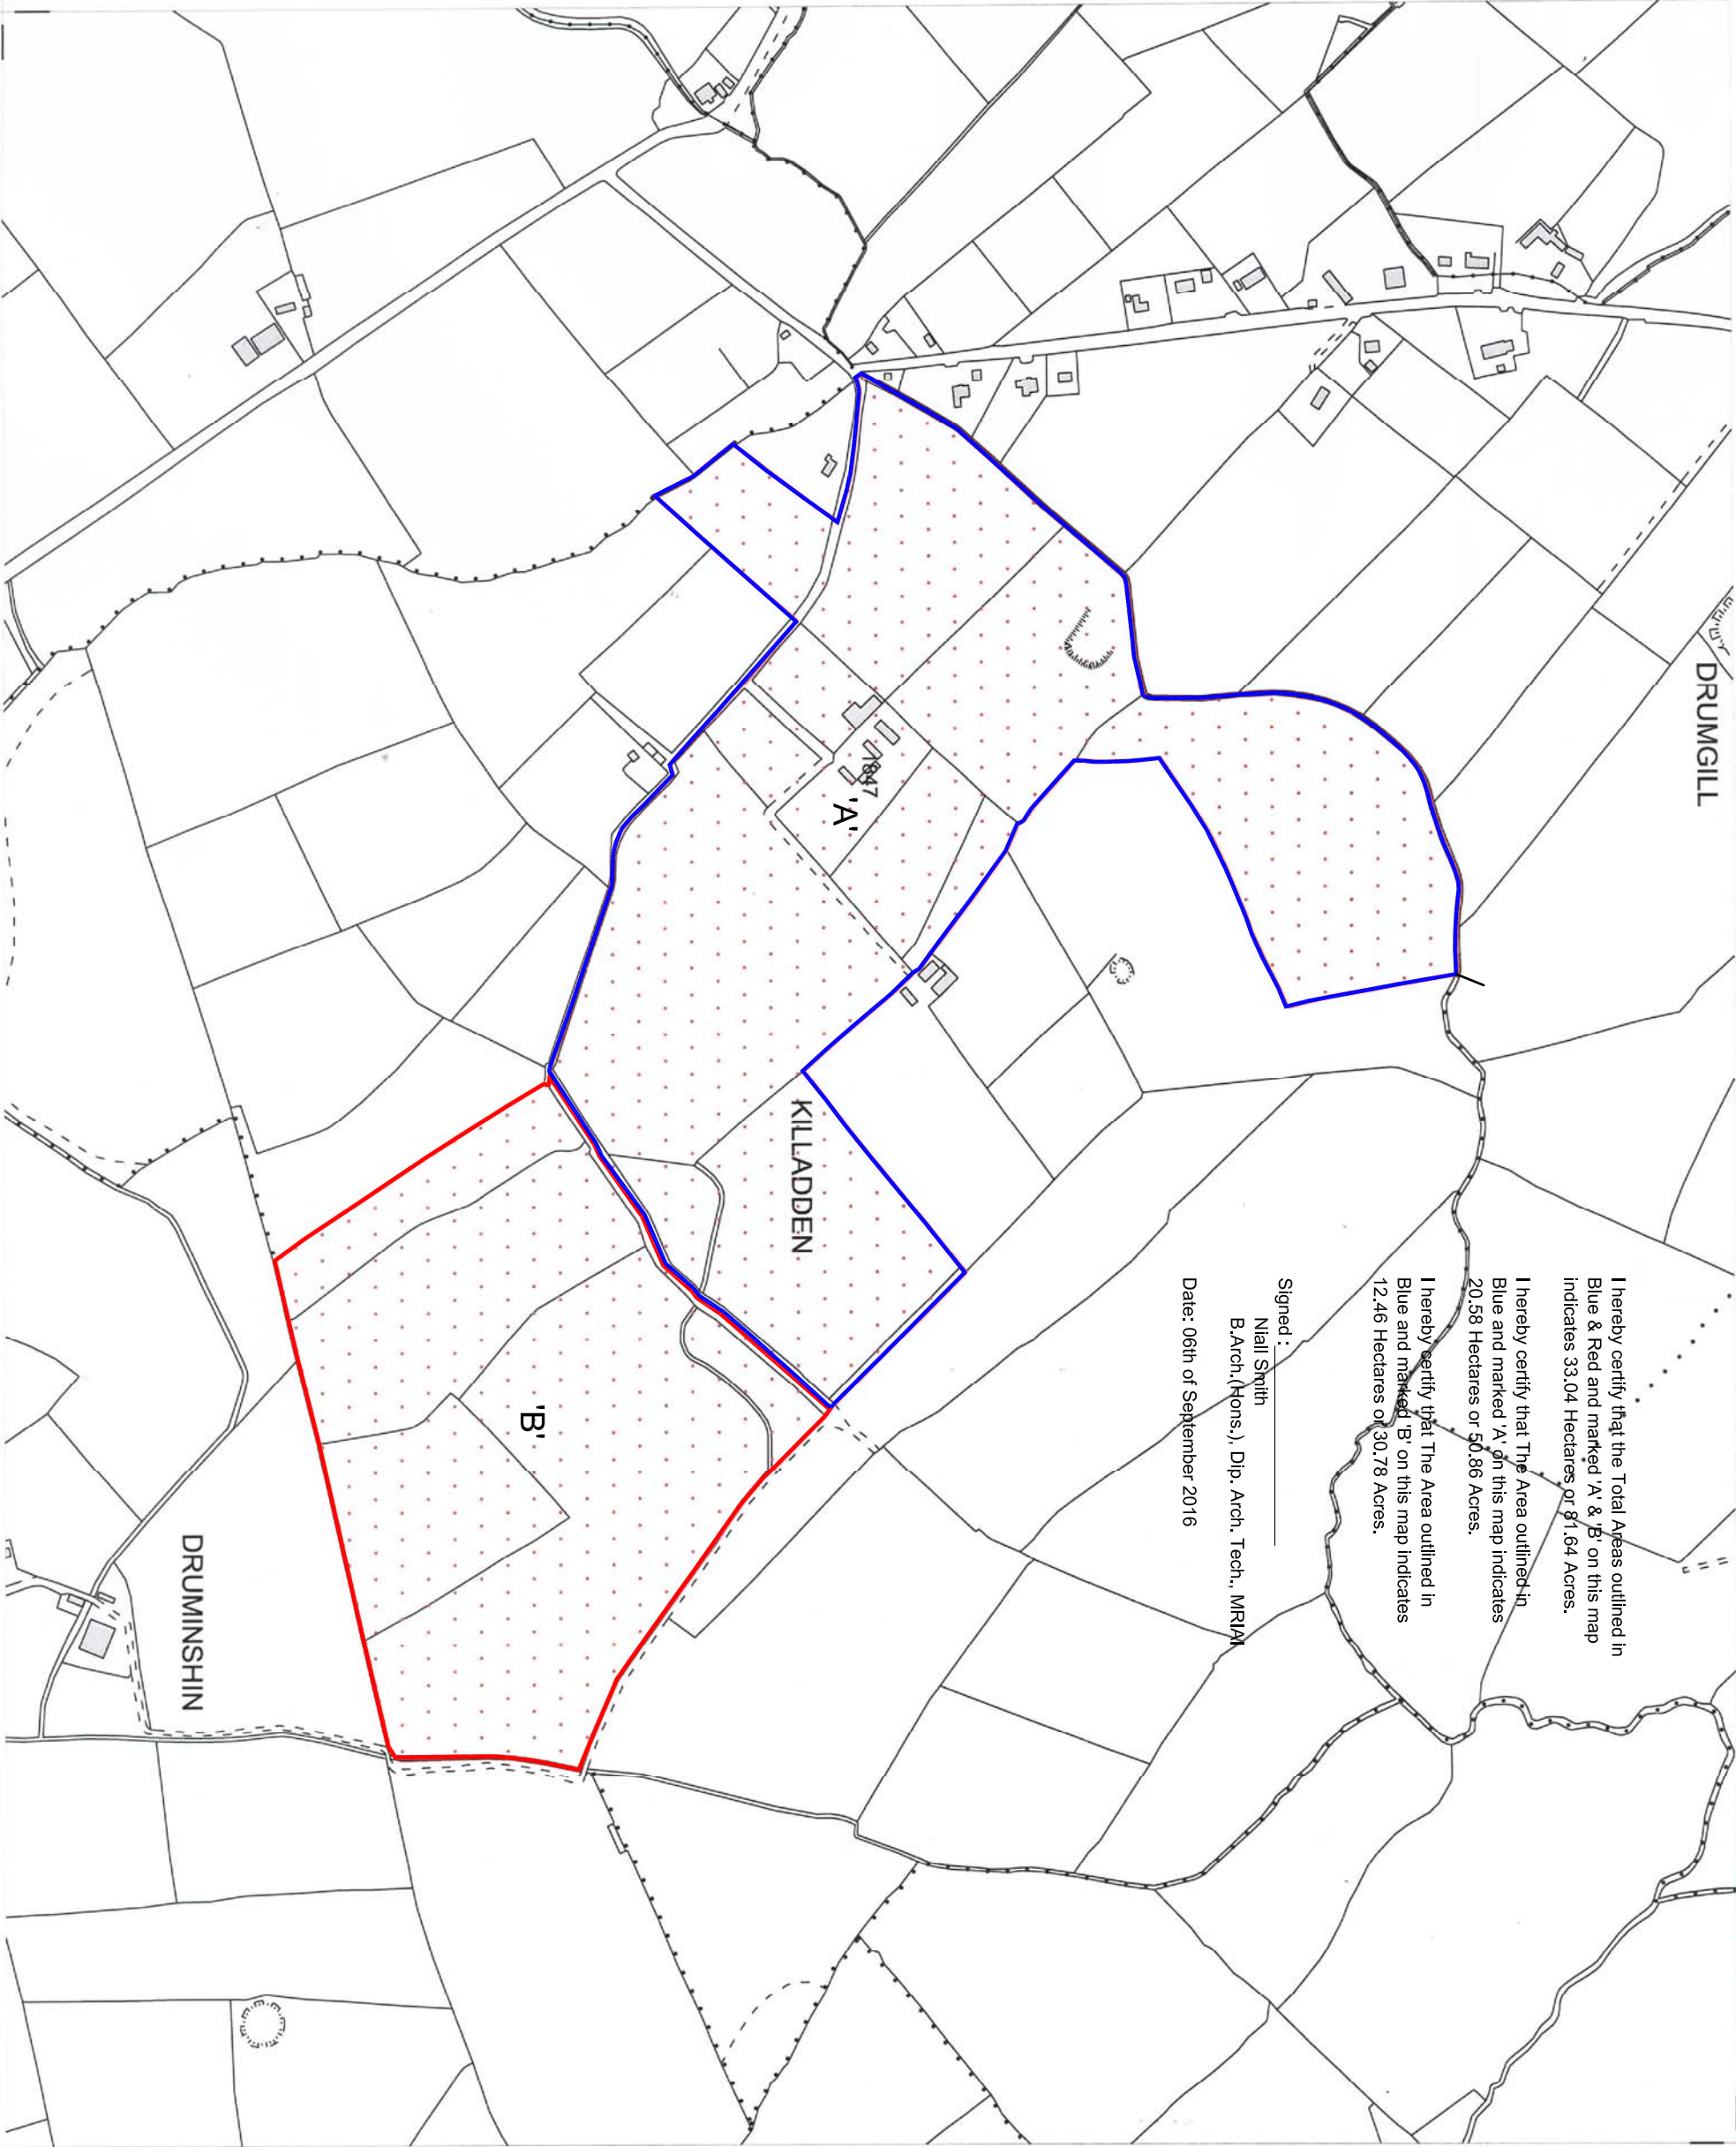

I hereby certify that the Total Areas outlined in Blue & Red and marked 'A' & 'B' on this map indicates 33.04 Hectares or 81.64 Acres.

I hereby certify that The Area outlined in Blue and marked 'A' on this map indicates 20.58 Hectares or 50.86 Acres.

I hereby certify that The Area outlined in Blue and marked 'B' on this map indicates 12.46 Hectares or 30.78 Acres.

Signed :  
Niall Smith  
B.Arch.(Hons.), Dip. Arch. Tech., MRIA  
Date: 06th of September 2016

**The Property**  
**Registration Authority**  
**An tÚdarás**  
**Cláirúcháin Maoine**

Folio: MH1847

This map should be read in conjunction with the folio.

Registry maps are based on OSI topographic mapping. Where registry maps are printed at a scale that is larger than the OSI published scale, accuracy is limited to that of the original OSI map scale.

For details of the terms of use and limitations as to scale, accuracy and other conditions relating to Land Registry maps, see [www.prai.ie](http://www.prai.ie).

This map incorporates Ordnance Survey Ireland (OSI) mapping data under a licence from OSI. Copyright © OSI and Government of Ireland.

- (centre-line of parcel(s) edged)
- Freehold
- Leasehold
- Subleasehold

- Burdens** (may not all be represented on map)
- Right of Way / Wayleave
  - Turbary
  - Pipeline
  - Well
  - Pump
  - Septic Tank
  - Soak Pit



A full list of burdens and their symbology can be found at:  
[www.landdirect.ie](http://www.landdirect.ie)

**The registry operates a non-conclusive boundary system.**  
**The Registry Map identifies properties not boundaries meaning neither the description of land in a register nor its identification by reference to a registry map is conclusive as to the boundaries or extent.** (see Section 85 of the Registration of Title Act, 1964). As inserted by Section 62 of the Registration of Deed and Title Act 2006.

**1:5000 Scale**

