


Land Registry Compliant Map

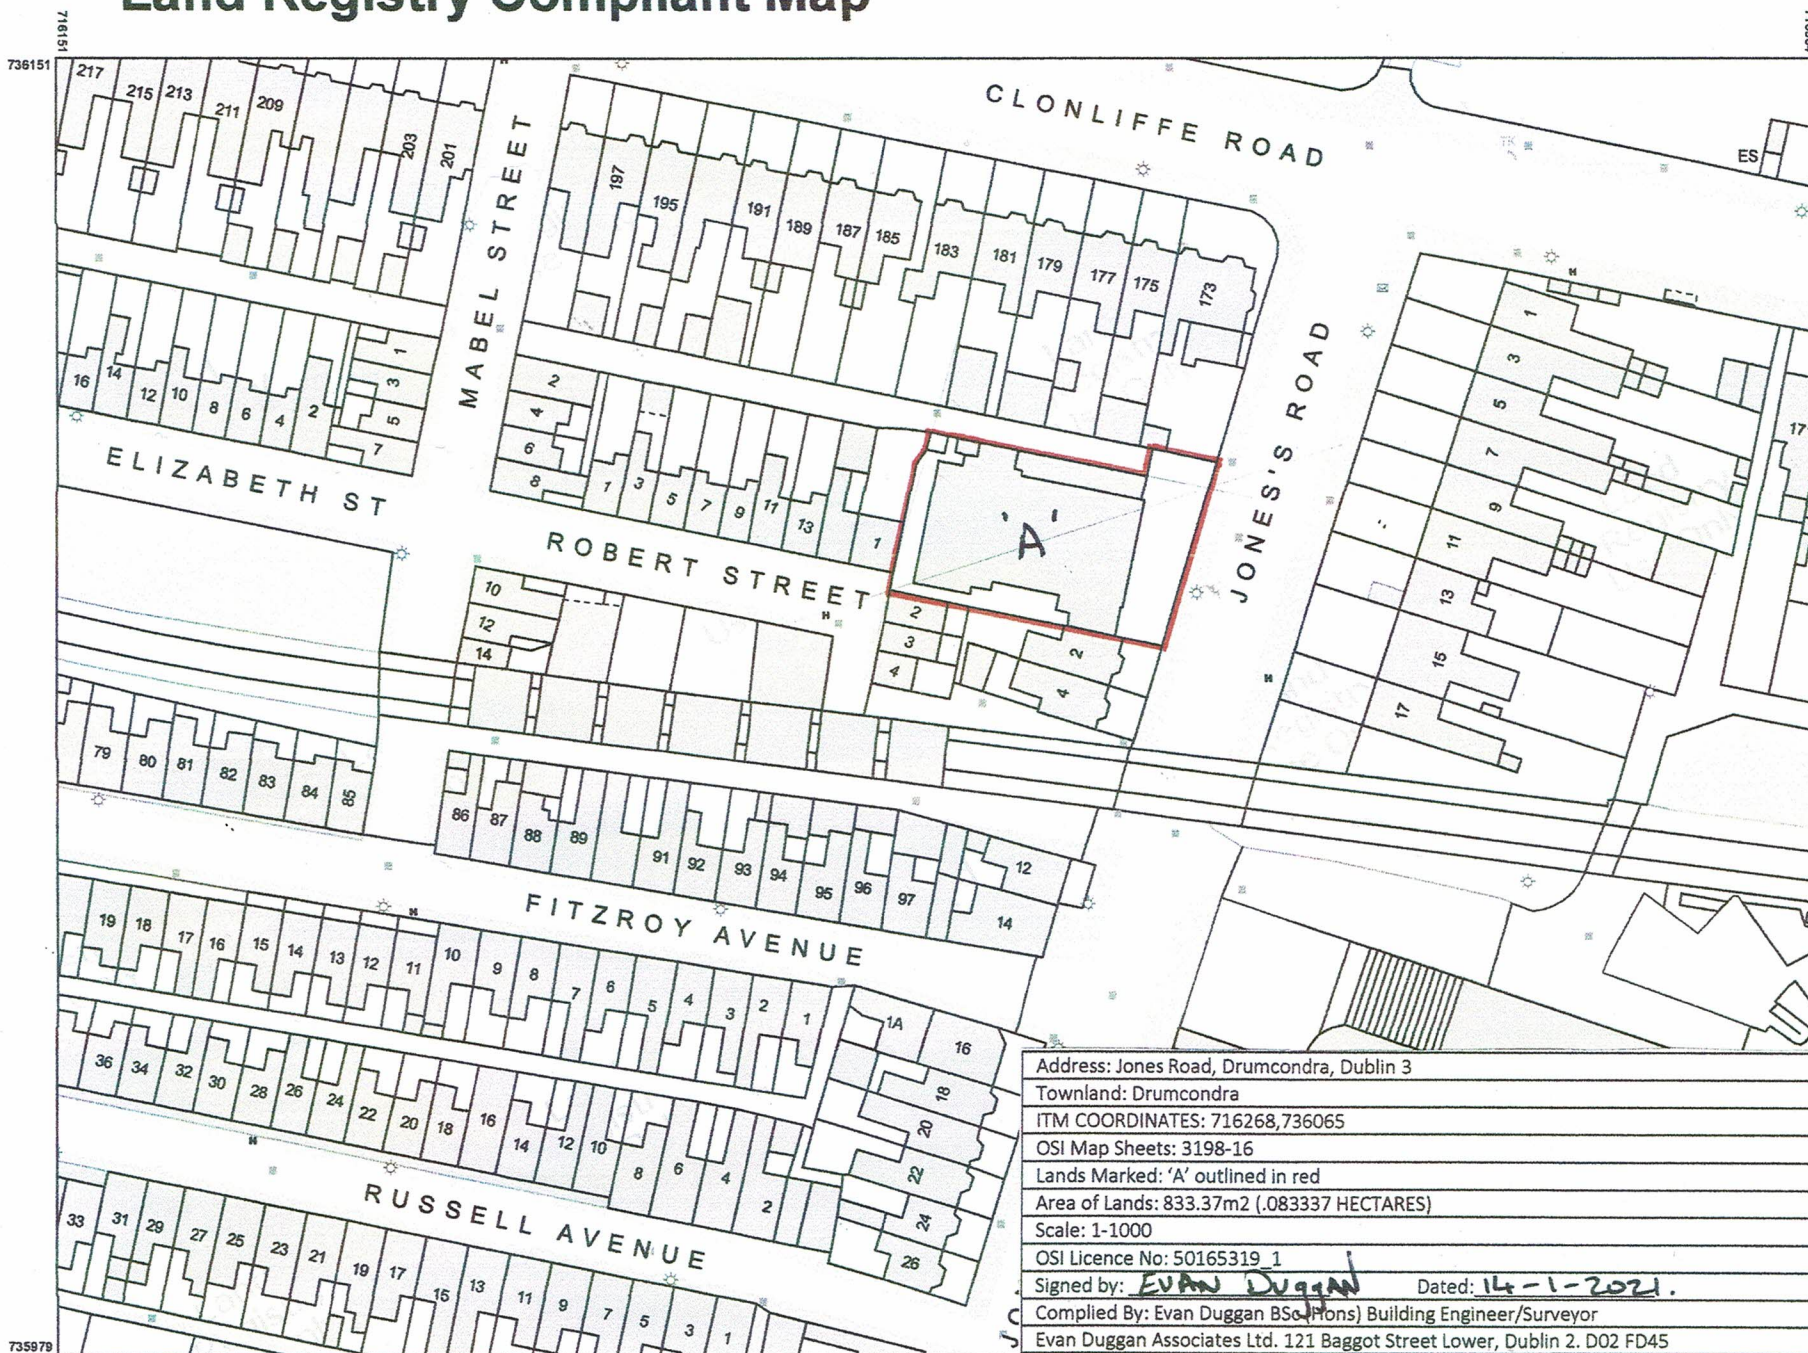

CENTRE COORDINATES:
ITM 716268,736065

PUBLISHED: 14/01/2021
ORDER NO.: 50165319_1

MAP SERIES: 1:1,000
MAP SHEETS: 3198-16

Signed: EVAN DUGGAN
DATED: 14-1-2021

MAP FOR SALES PURPOSES ONLY.

COMPILED AND PUBLISHED BY:
Ordnance Survey Ireland,
Phoenix Park,
Dublin 8,
Ireland.

Unauthorised reproduction infringes Ordnance Survey Ireland and Government of Ireland copyright.

All rights reserved.
No part of this publication may be copied, reproduced or transmitted in any form or by any means without the prior written permission of the copyright owners.

The representation on this map of a road, track or footpath is not evidence of the existence of a right of way.

Ordnance Survey maps never show legal property boundaries, nor do they show ownership of physical features.

© Suirbhéireacht Ordnáis Éireann, 2021

© Ordnance Survey Ireland, 2021
www.osi.ie/copyright

LEGEND:
<http://www.osi.ie>;
search 'Large Scale Legend'

Address: Jones Road, Drumcondra, Dublin 3

Townland: Drumcondra

ITM COORDINATES: 716268,736065

OSI Map Sheets: 3198-16

Lands Marked: 'A' outlined in red

Area of Lands: 833.37m2 (.083337 HECTARES)

Scale: 1-1000

OSI Licence No: 50165319_1


Signed by: EVAN DUGGAN Dated: 14-1-2021

Complied By: Evan Duggan BSc (Hons) Building Engineer/Surveyor

Evan Duggan Associates Ltd. 121 Baggot Street Lower, Dublin 2. D02 FD45

CAPTURE RESOLUTION:

The map objects are only accurate to the resolution at which they were captured.
Output scale is not indicative of data capture scale.
Further information is available at:
<http://www.osi.ie>; search 'Capture Resolution'

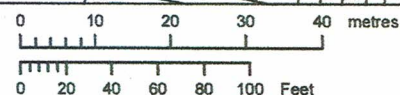

OUTPUT SCALE: 1:1,000

