


BILBERRY ROAD

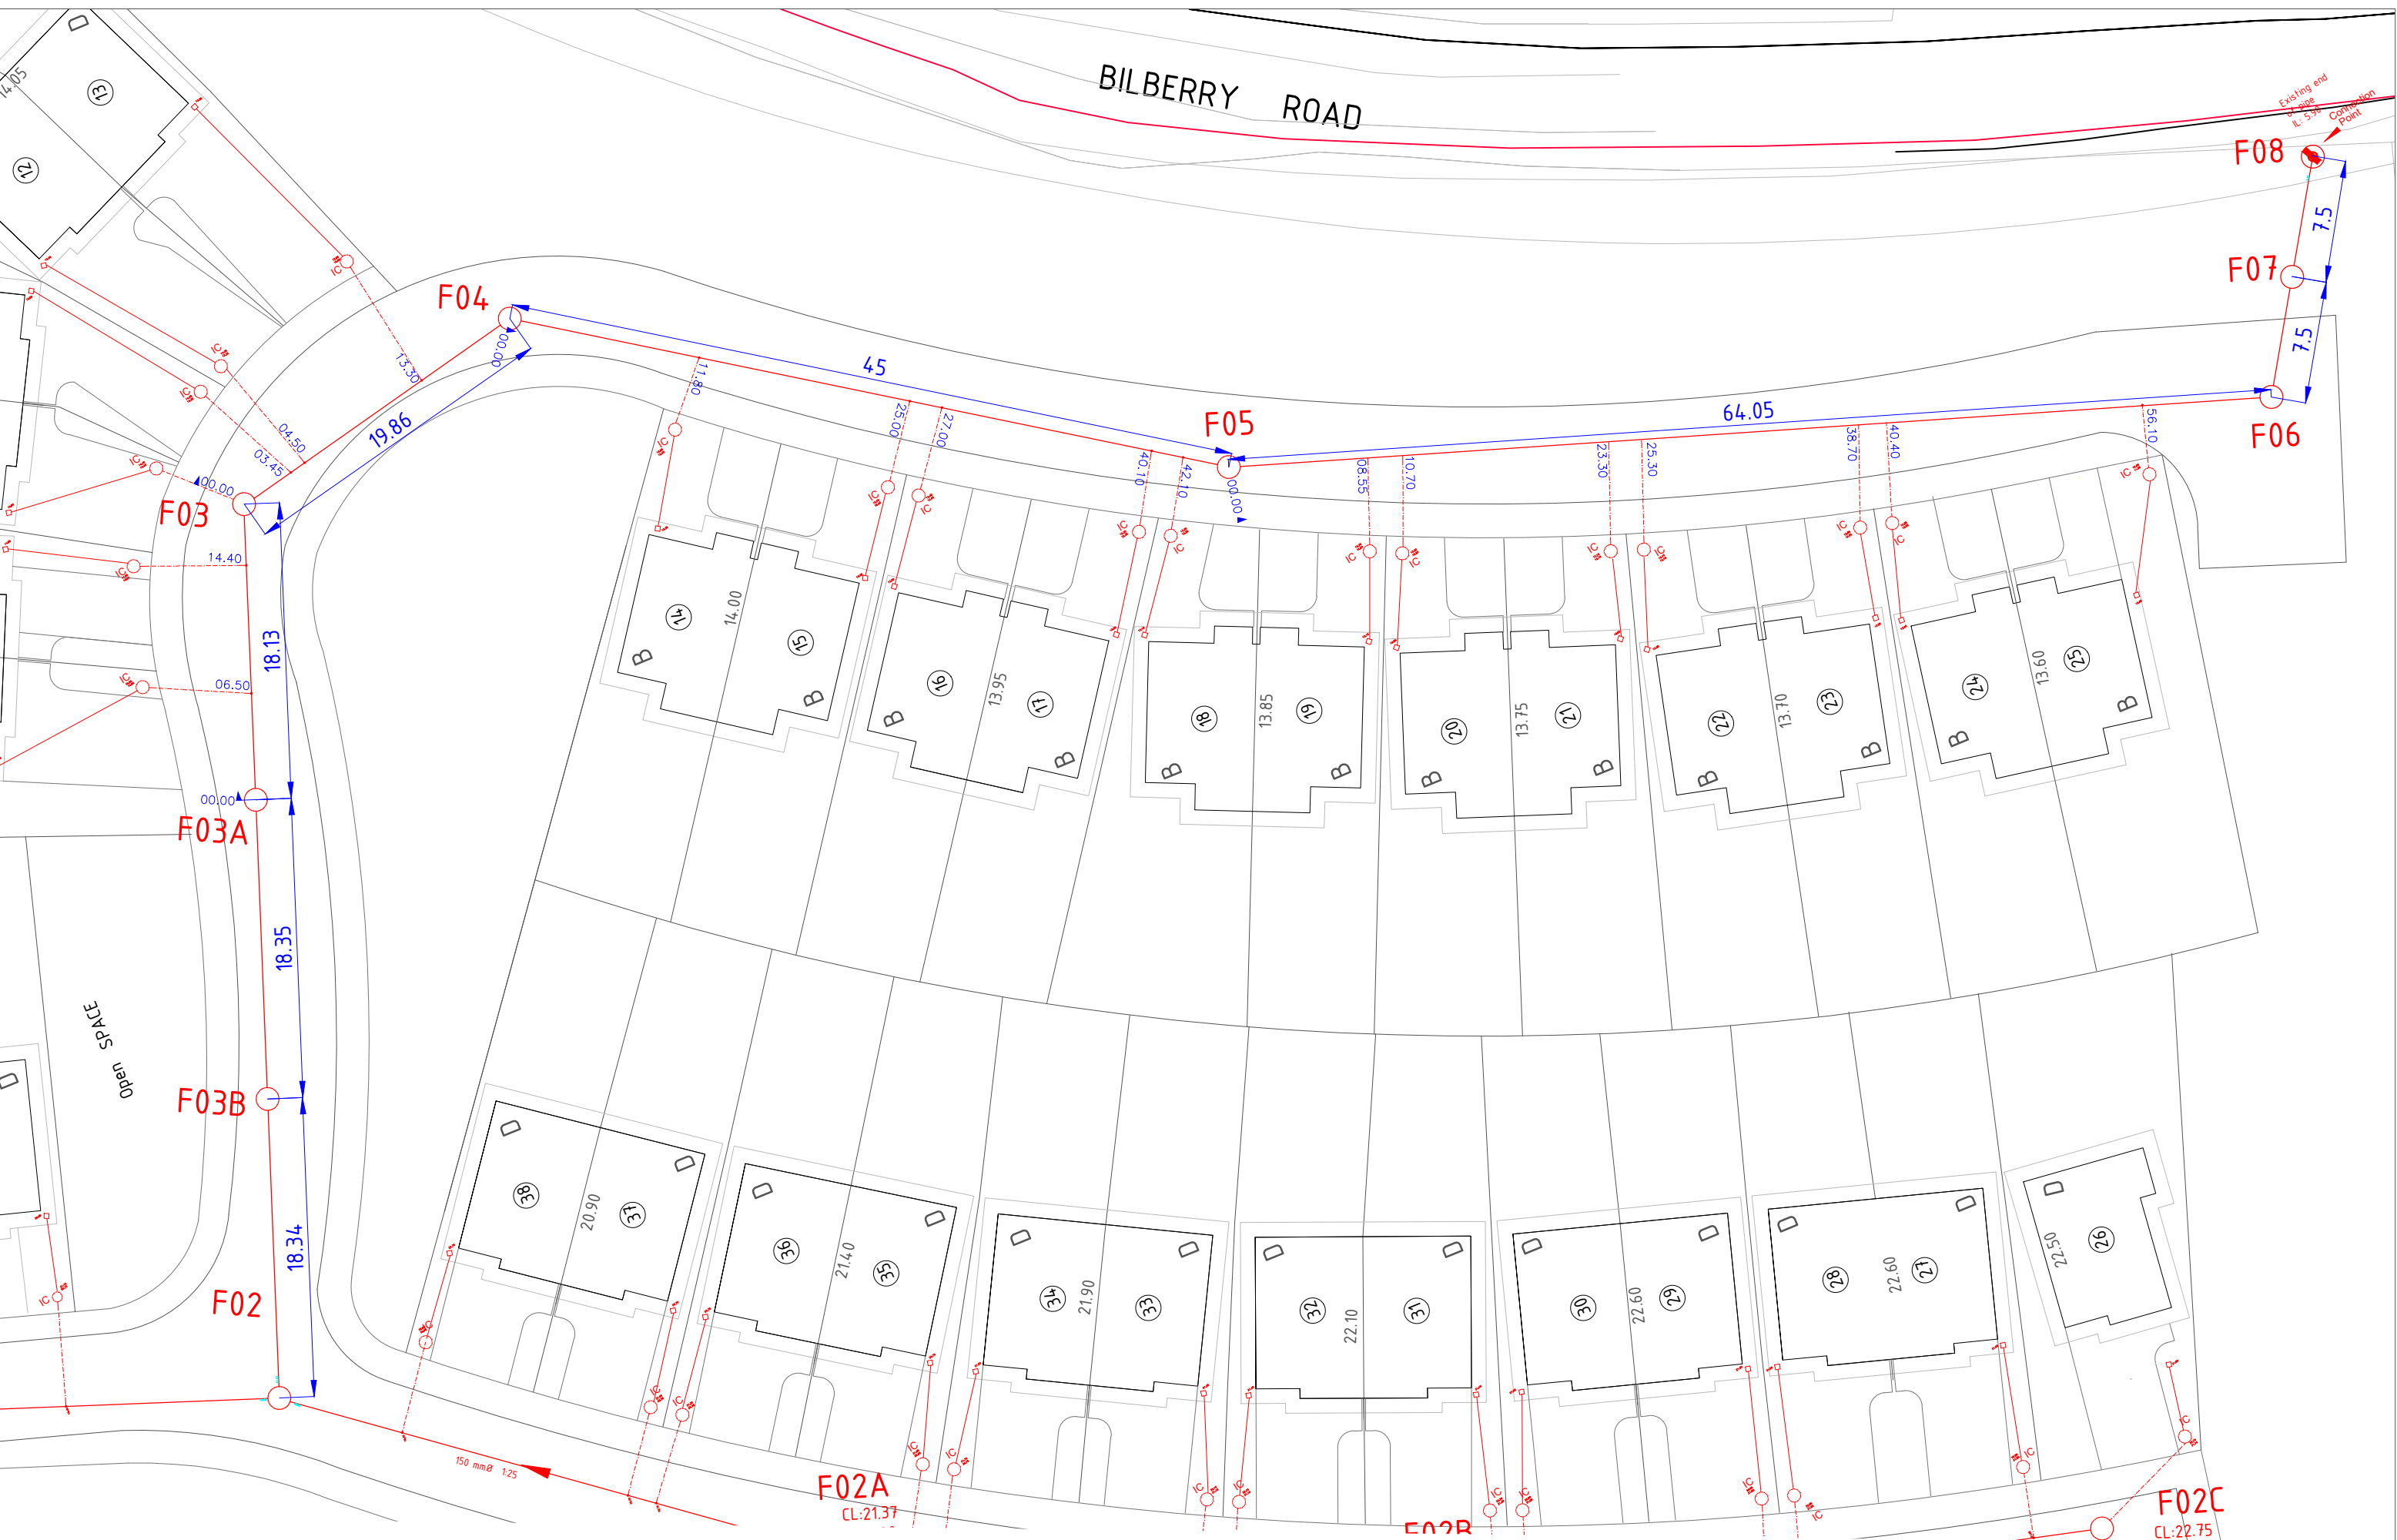

DRAWING TITLE:	SKETCH 06
PROJECT:	Ard Rua, Gracedieu, WATERFORD

REVISION:	RO
DATE:	29.11.2022

ARD RUA
Gracedieu



Kinsella Homes
A quality development of 44 homes

DRAWN BY:
Maria Stepien

0870 685 628
info@mksengineering.ie

