




Revision	Date	Description
-	29/03/2021	Issued for Planning Application
A	14/07/2021	House 1 master bedroom and study windows altered

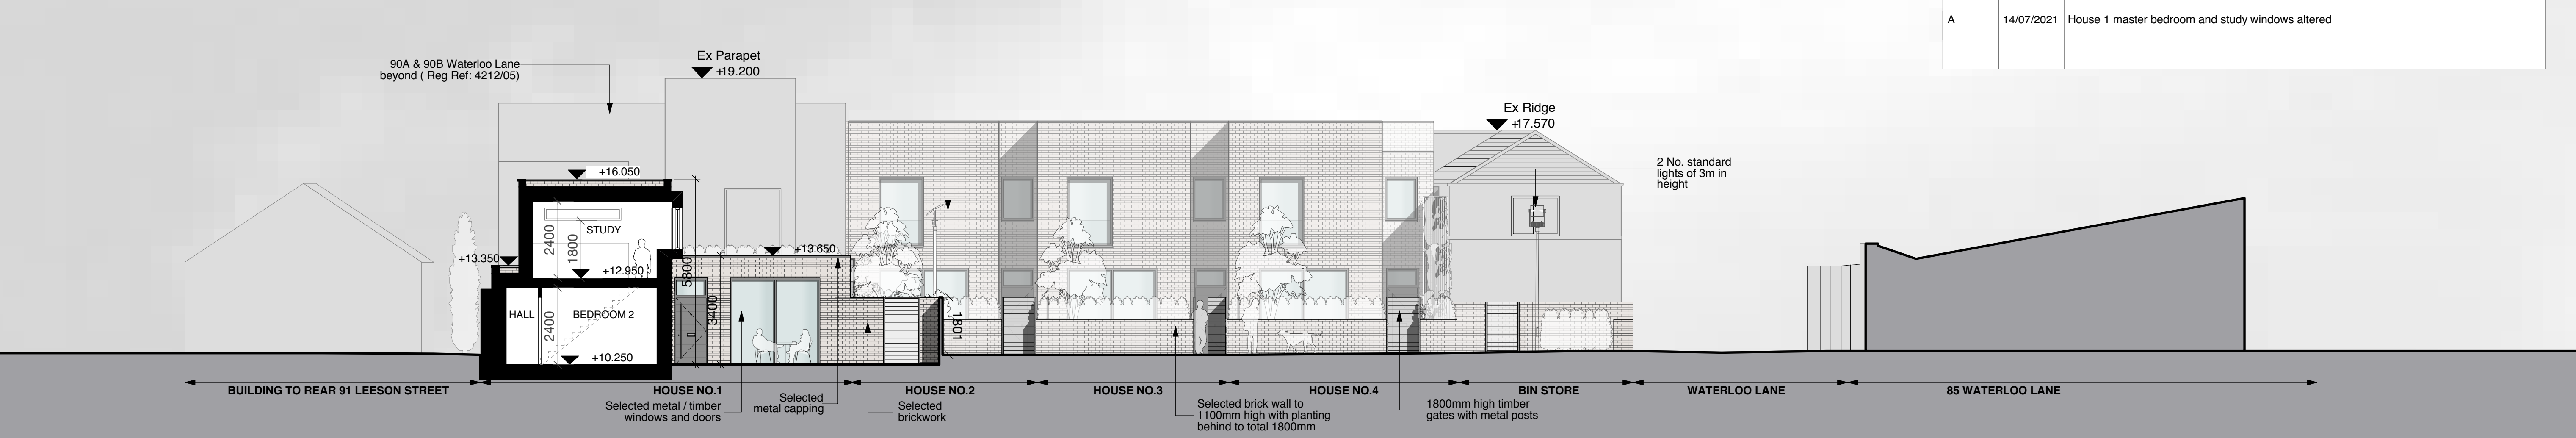

D.01
302
Section F-F - through shared courtyard looking north
Scale 1:100@A1

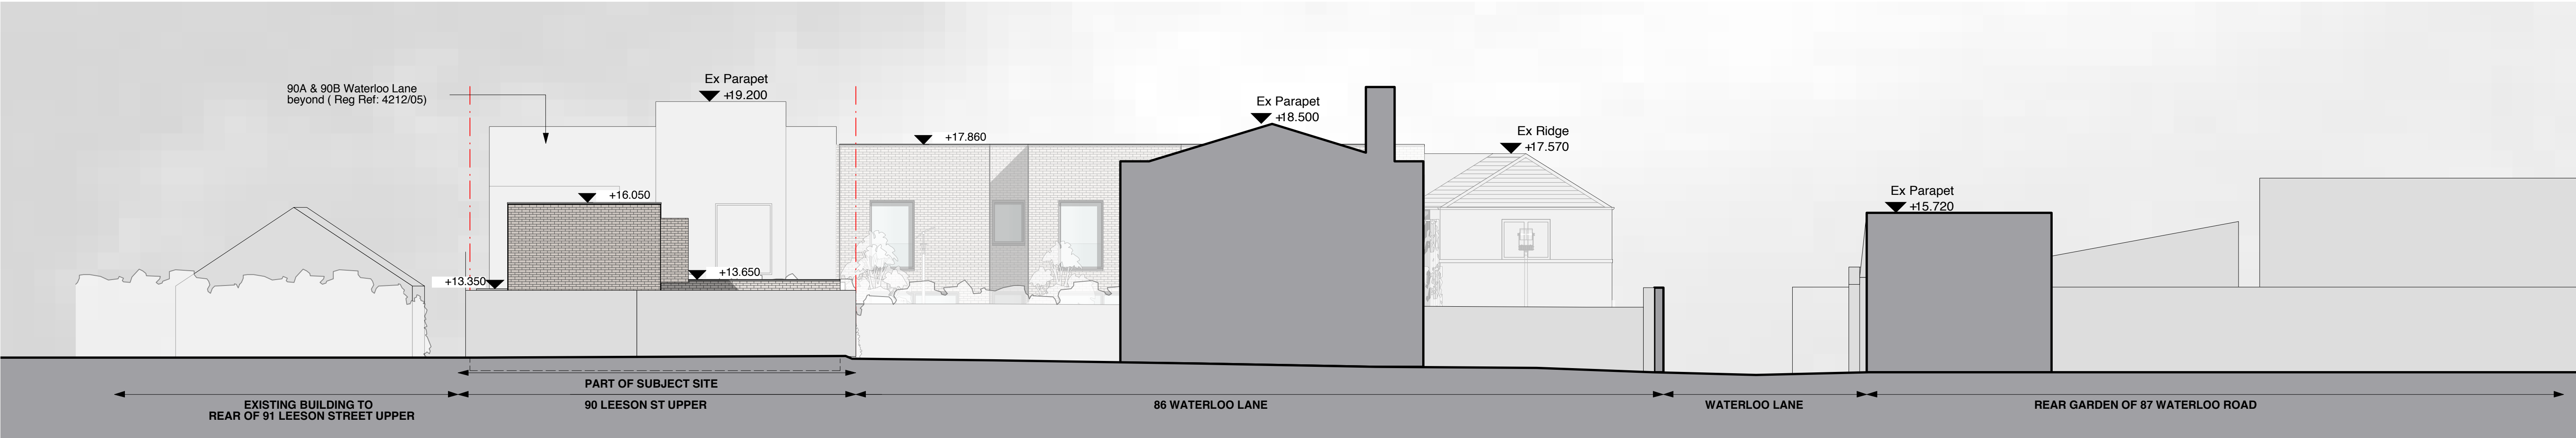


D.02
302
Section G-G - context section through neighbouring properties to south
Scale 1:100@A1

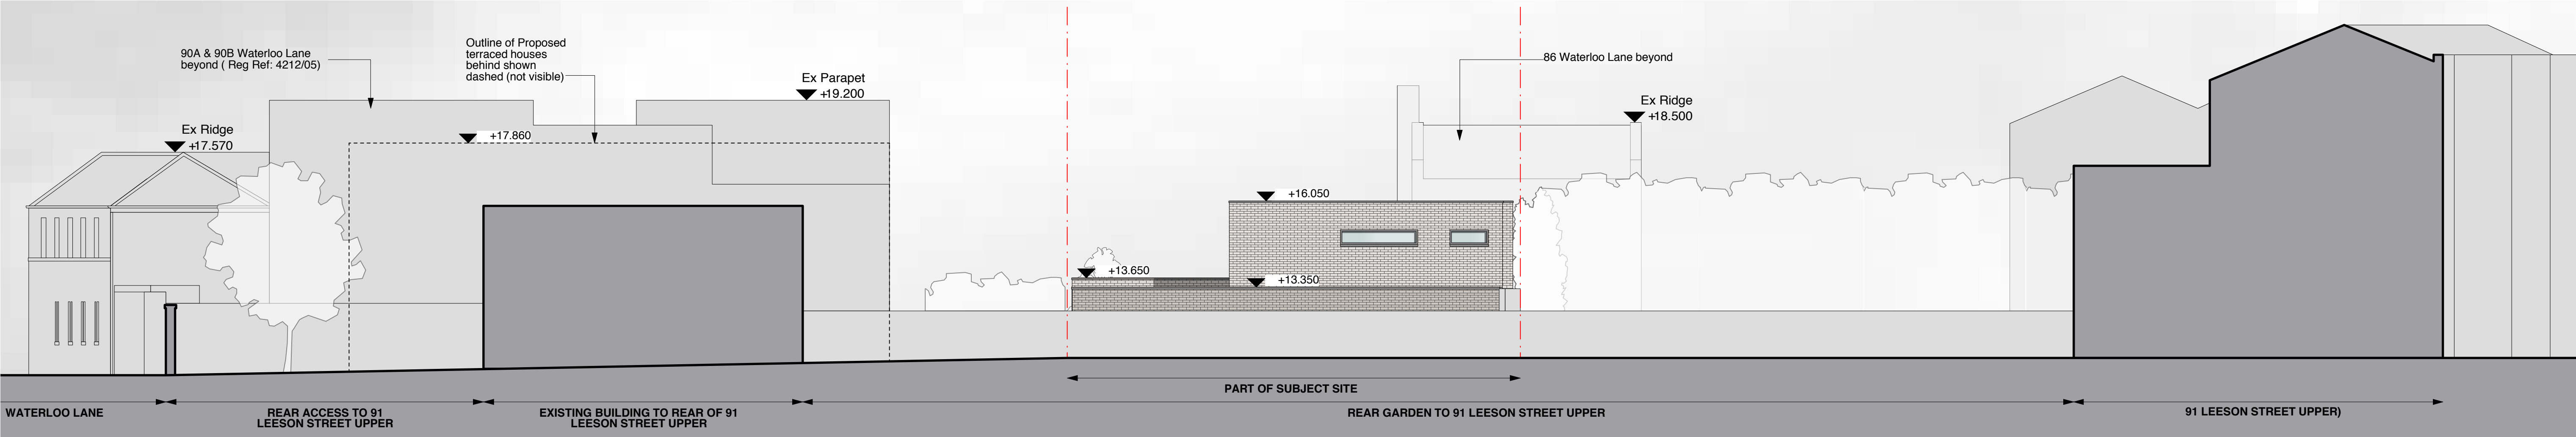

D.03
302
Section H-H - Context Section through neighbouring property to west
Scale 1:100@A1

D.04
300
Existing Side Elevation / Part Section
Scale 1:100@A1

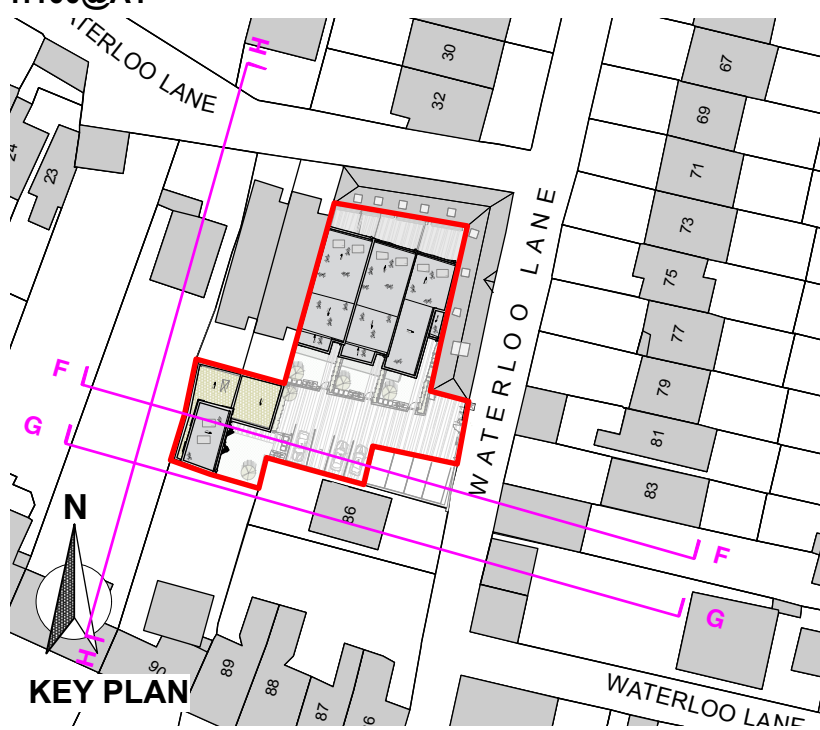

KEY:

STATUS: FURTHER INFORMATION					
PROJECT Sundry Supplies, Waterloo Lane, Ballsbridge, Dublin 4					
CLIENT Nicola & Donal Murray					
DRAWING Proposed Elevations / Sections - Sheet 2					
DRAWN BY I.Bogle	CHECKED BY S.Murphy	SIGNED -	SCALE 1:100 @A1	AMENDED BY -	ISSUED ON 29.03.21
CAD REF: 1906-PLA		PROJ. NO. - STATUS - DRG. NO. 1906-PLA-302		REVISION A	
THIS DRAWING IS COPYRIGHT. DO NOT SCALE. USE FIGURED DIMENSIONS ONLY					

oms
architects
63 Mount Street Lower
Dublin 2
Ireland
t. 353 (0)1 661 8590
f. 353 (0)1 662 0149
e. info@oms.ie
www.oms.ie