

Surveyed 2002  
Revised 2013  
Levelled

# Land Registry Compliant Map



Area marked 'B' outlined in red  
contains 0.911 acres.


Signed: Padraig Clancy.  
Dip BM/Const Studies.

Dated: 05-09-2017.

*Padraig Clancy*

SK Design,  
Rednagh Road,  
Aughrim,  
Co. Wicklow.

Ph: 0402 94680

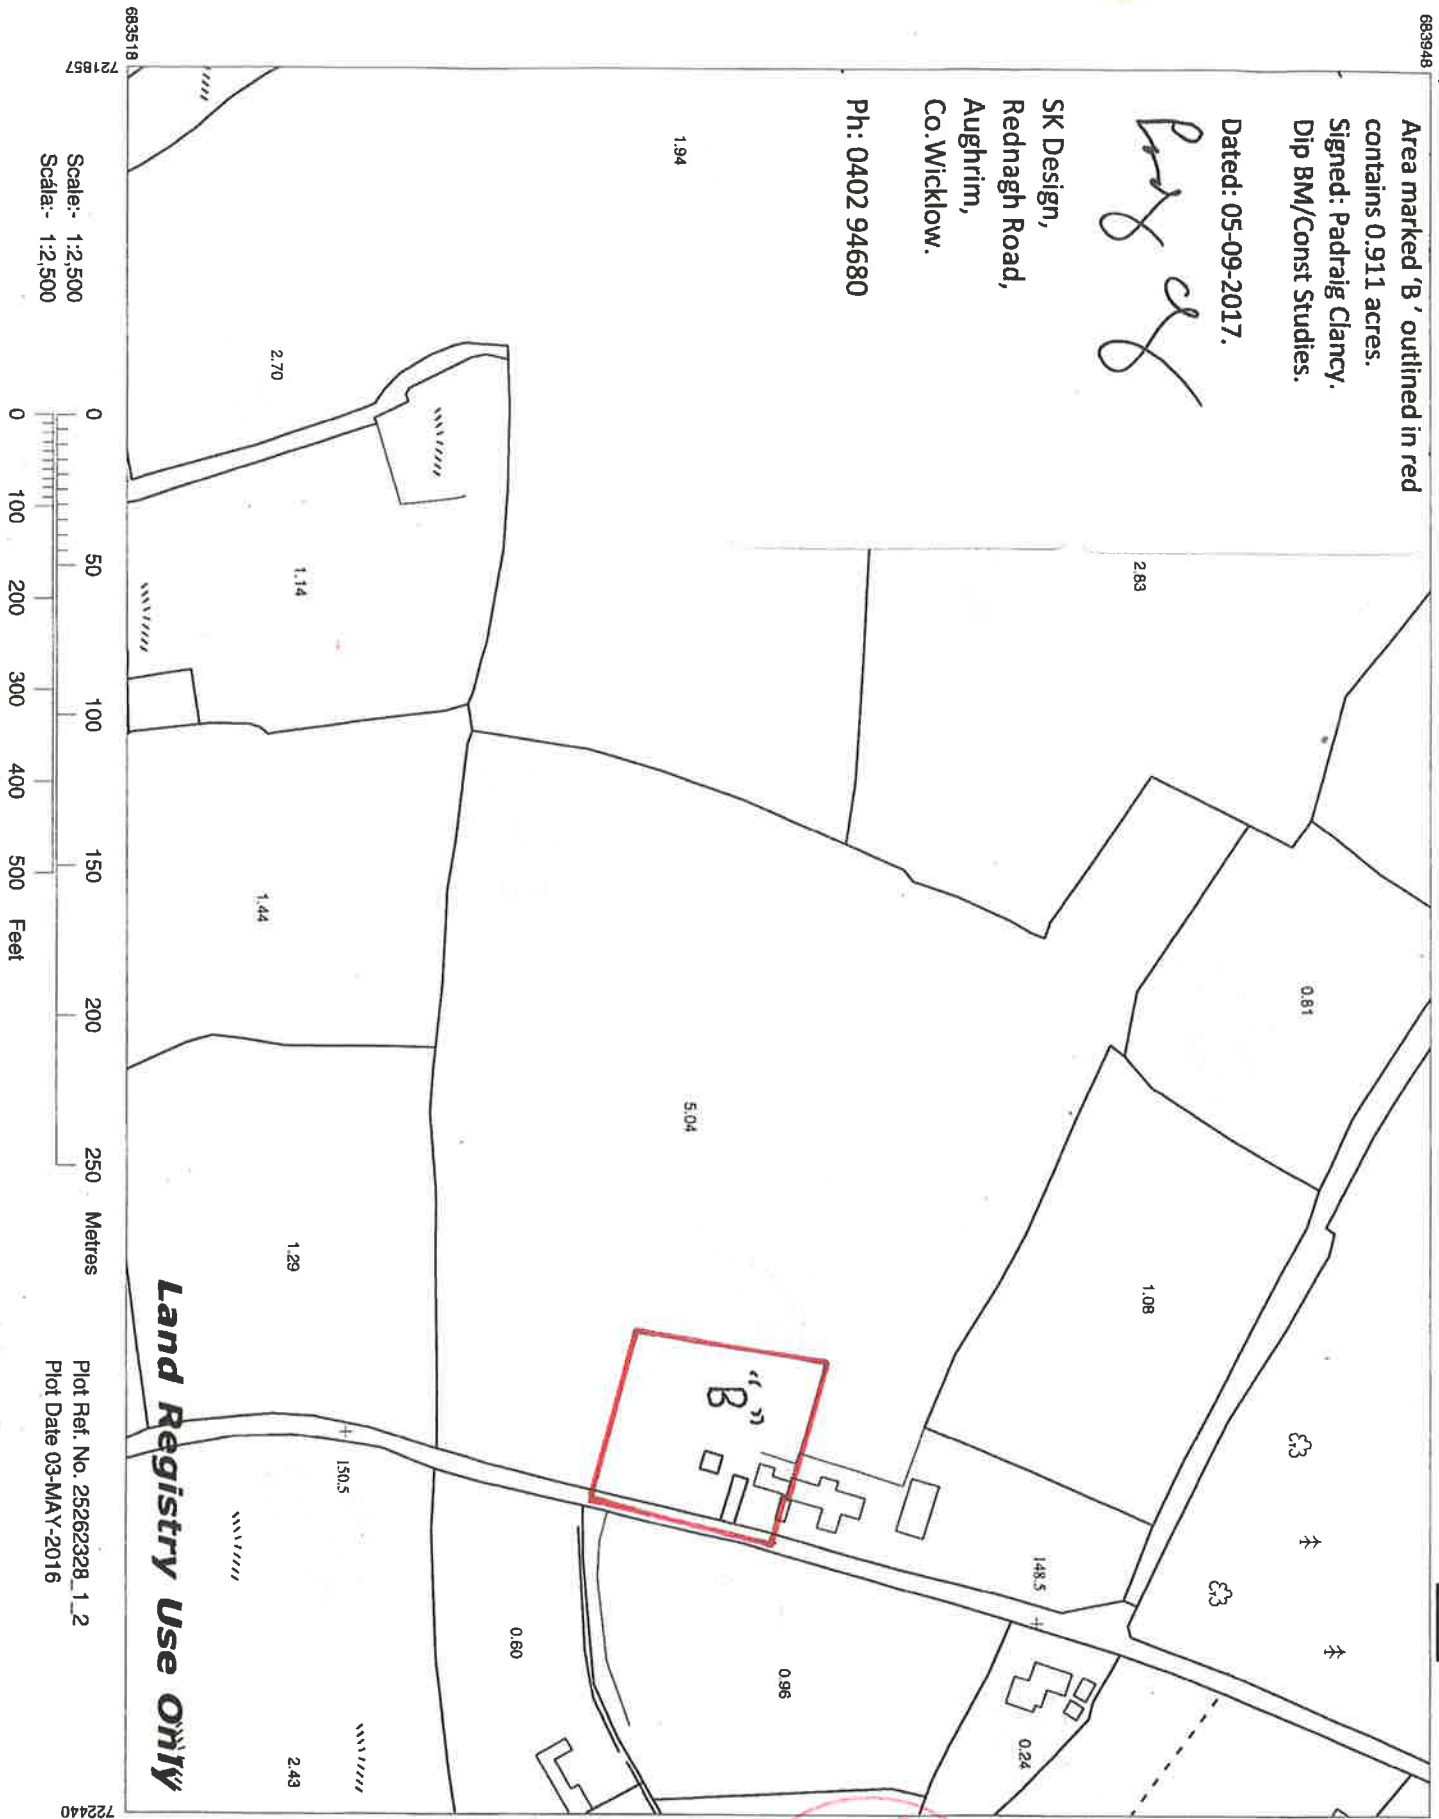

**Land Registry Use ONLY**

ITM CENTRE PT COORDS  
722148, 683733

DESCRIPTION

MAP SHEETS

1:2500  
4253-A 4253-B



THE MAP CENTRE WATERFORD

Produced by The Map Centre,  
Burchill House, Parnell Street, Waterford.  
On behalf of Ordnance Survey Ireland,  
Phoenix Park, Dublin 8.

Sarason aitheascadh neamhdianalacha clóiphearsa  
Shuícheiríocht Ordánais Éireann agus  
Rialtas na hÉireann.  
Unauthorized reproduction infringes Ordnance  
Survey Ireland and Government of Ireland  
copyright.

Gach cead cearnaí, Ní ceadnóirí an duine  
den fhaiscín seo a chloí, a aitheascadh  
a hionann nó a hionann na aon bhealaí gan  
cead i scríbhinn nó le a lánúil an clóiphearsa.  
All rights reserved. No part of this publication may  
be copied, reproduced or transmitted in any form  
or by any means without the prior written  
permission of the copyright owners.

@ Suícheiríocht Ordánais Éireann,  
@ Ordnance Survey Ireland, 2016

