

667890
7
5
667890

Surveyed 1988
Revised 2014
Levelled 1988

Land Registry Compliant Map



668123

833627

ITM CENTRE PT COORDS

668006,833541

DESCRIPTION

MAP SHEETS

1:1000
1095-05 1096-01



Arís Thomás agus an tAisling ag Suirbhéireacht Ordánais Éireann. Pláta an Páirceála, Baile Átha Cliath II. Éire
Compiled and published by Ordnance Survey Ireland, Phoenix Park, Dublin II, Ireland

Saoireán stáitgúshá seomhúlaíra na cospáirt Suirbhéireacht Ordánais Éireann agus Rialtas na hÉireann
Unauthorized reproduction infringes Ordnance Survey Ireland and Government of Ireland copyright

Gach cead ar ceadair: Ní ceadair ach dún do bhfeachtáir seo a chosáil, a stáitgúshá nó a thairgeáil in aon foirm ná ar aon bealach gan cead i scríbhinn réimse nó a aon chosáil.
All rights reserved. No part of this publication may be copied, reproduced or transmitted in any form or by any means without the prior written permission of the copyright owners

Ní hionann bóthair, léaráil nó ceadáil a bhailiú ar an léaráil agus fáláil ar cead air. The representation on this map of a road, track or footpath is not evidence of the existence of a right of way

Ní thaispeánann léaráil de shuíceáil Oideasú Shuirbhéireacht Éireann léaráil chosáil de mháin státh na suirbhéireacht de ghnéithe léaráil.
Ordnance Survey maps never show legal property boundaries nor do they show ownership of physical features


© Suirbhéireacht Ordánais Éireann
© Ordnance Survey Ireland, 2015

833455

668123

I hereby certify that the plot hereon marked 'B' and bounded by a Red line has an area of 0.32 acres or 0.13 hectares or thereabouts.
A right of way in favour of this site is shown 'X' to 'Y' Coloured yellow.

Signed Noel McFadden
dated 7th July 2015.

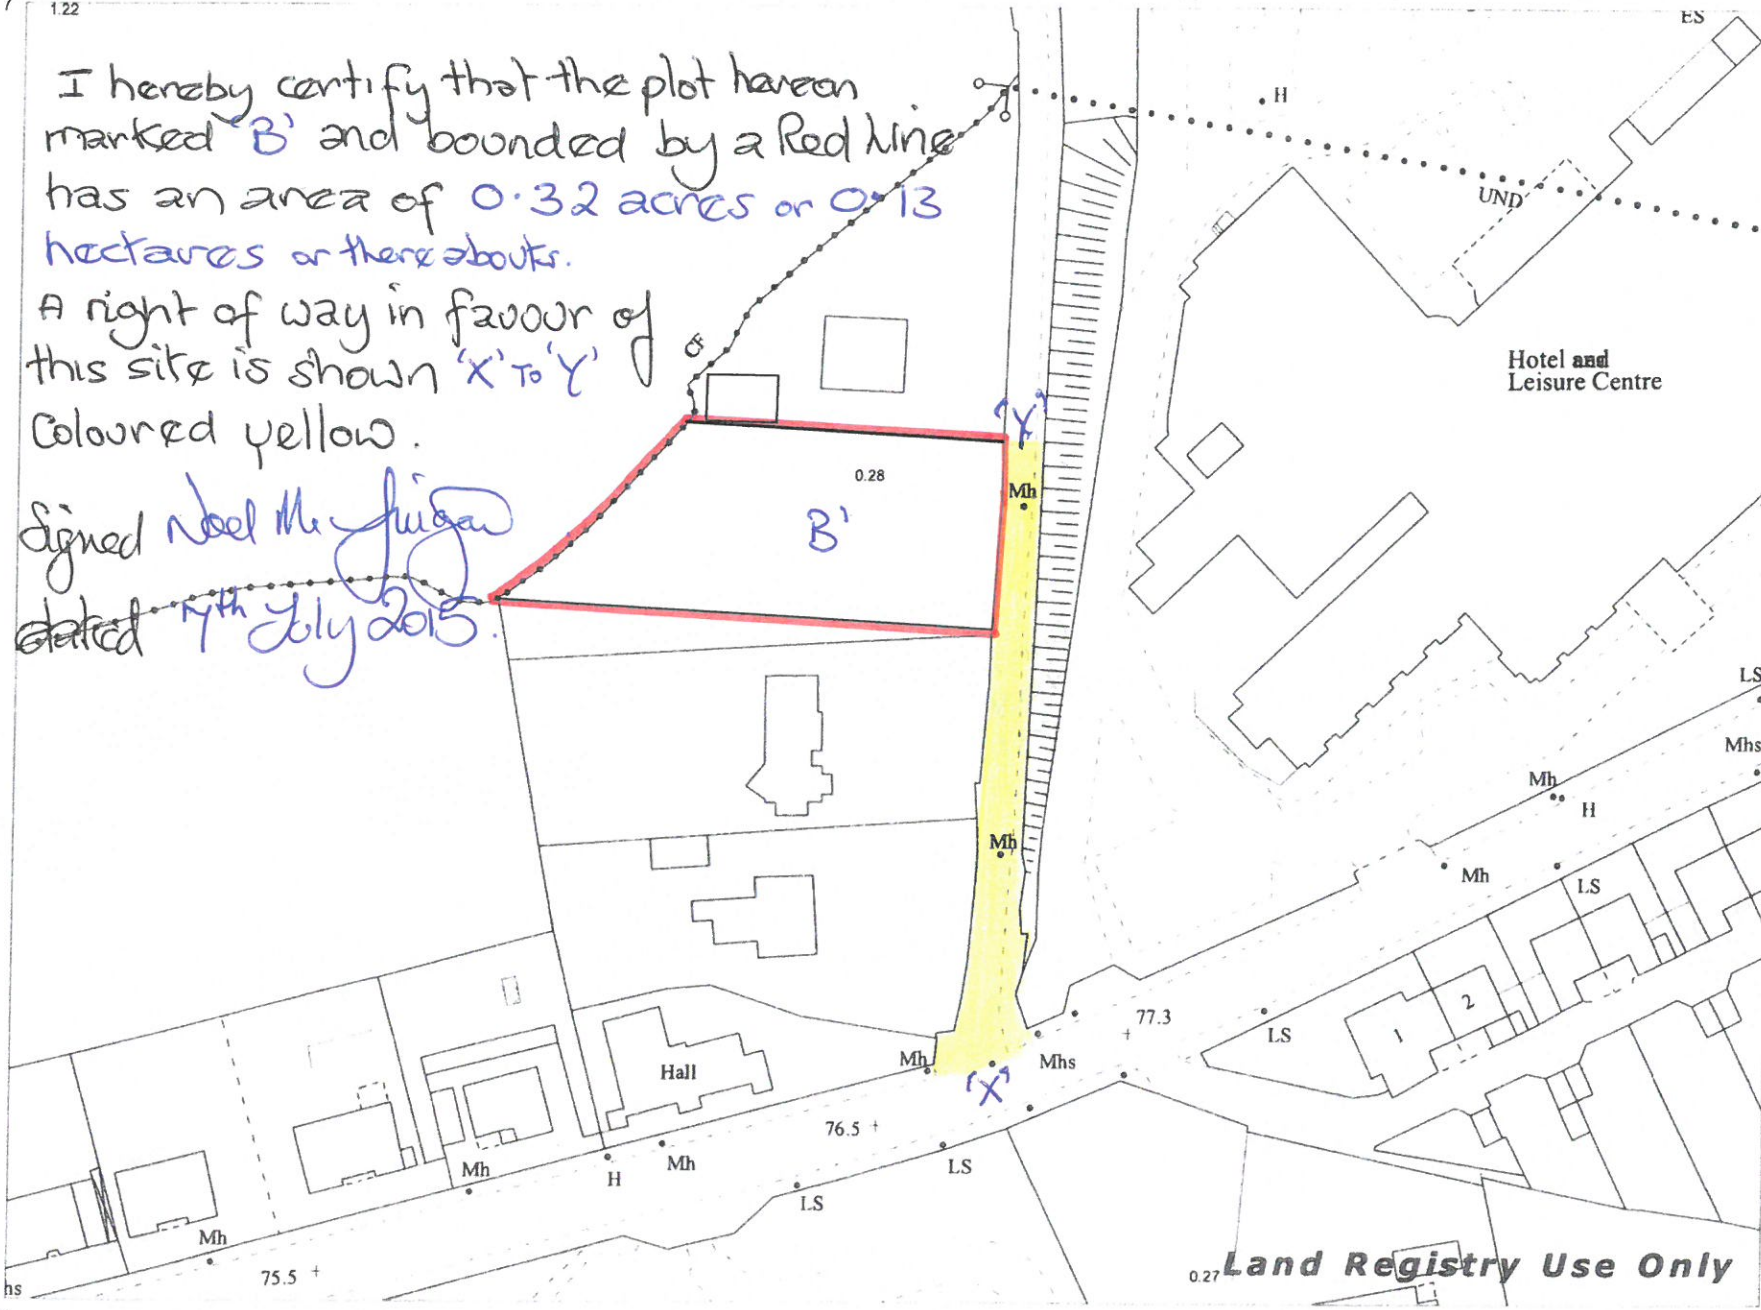

Scale:- 1:1,000
Scála:- 1:1 000

Plot Ref. No. 19684995_1_1
Plot Date 19-MAY-2015



Land Registry Use Only