


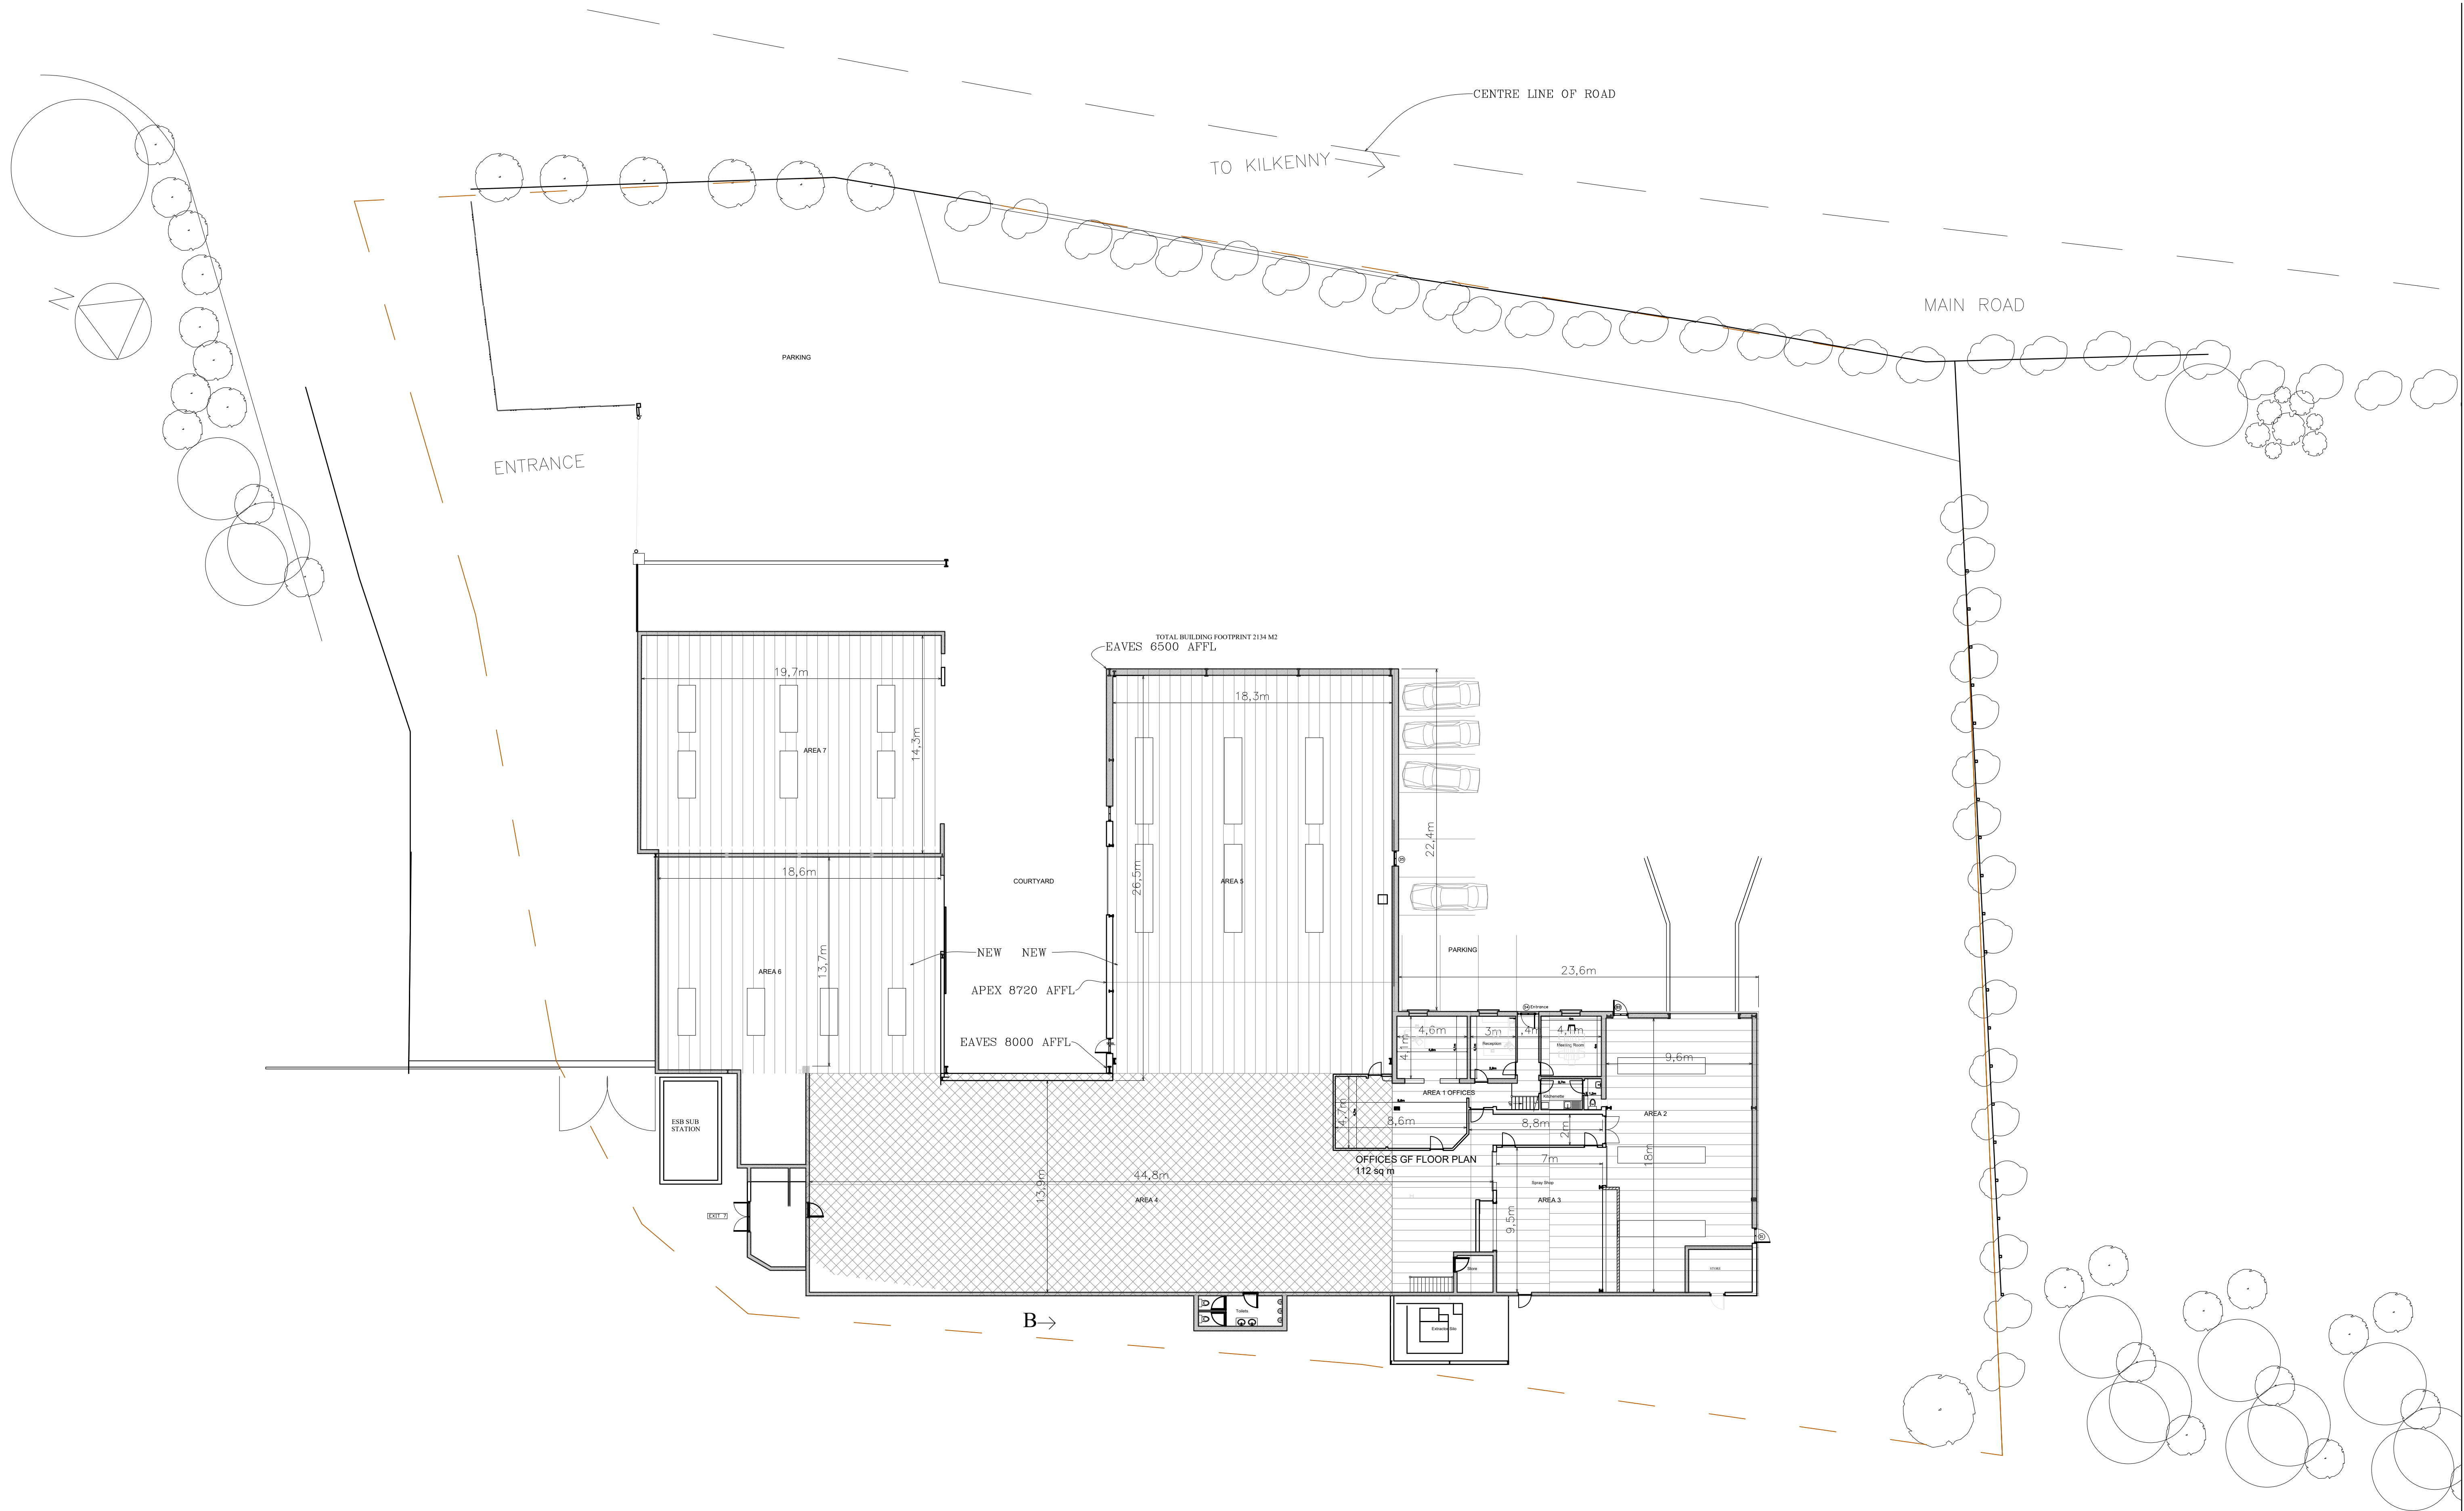

CLIENT	Dunmore
ADDRESS	Dunmore Kilkenny R95Y361
DRAWING TITLE	01 Leasing Site Layout
SCALE	1:200 @A1
DATE	02-01-2025
DRAWN BY	L.B.
NOTES	