


Land Registry Compliant Map

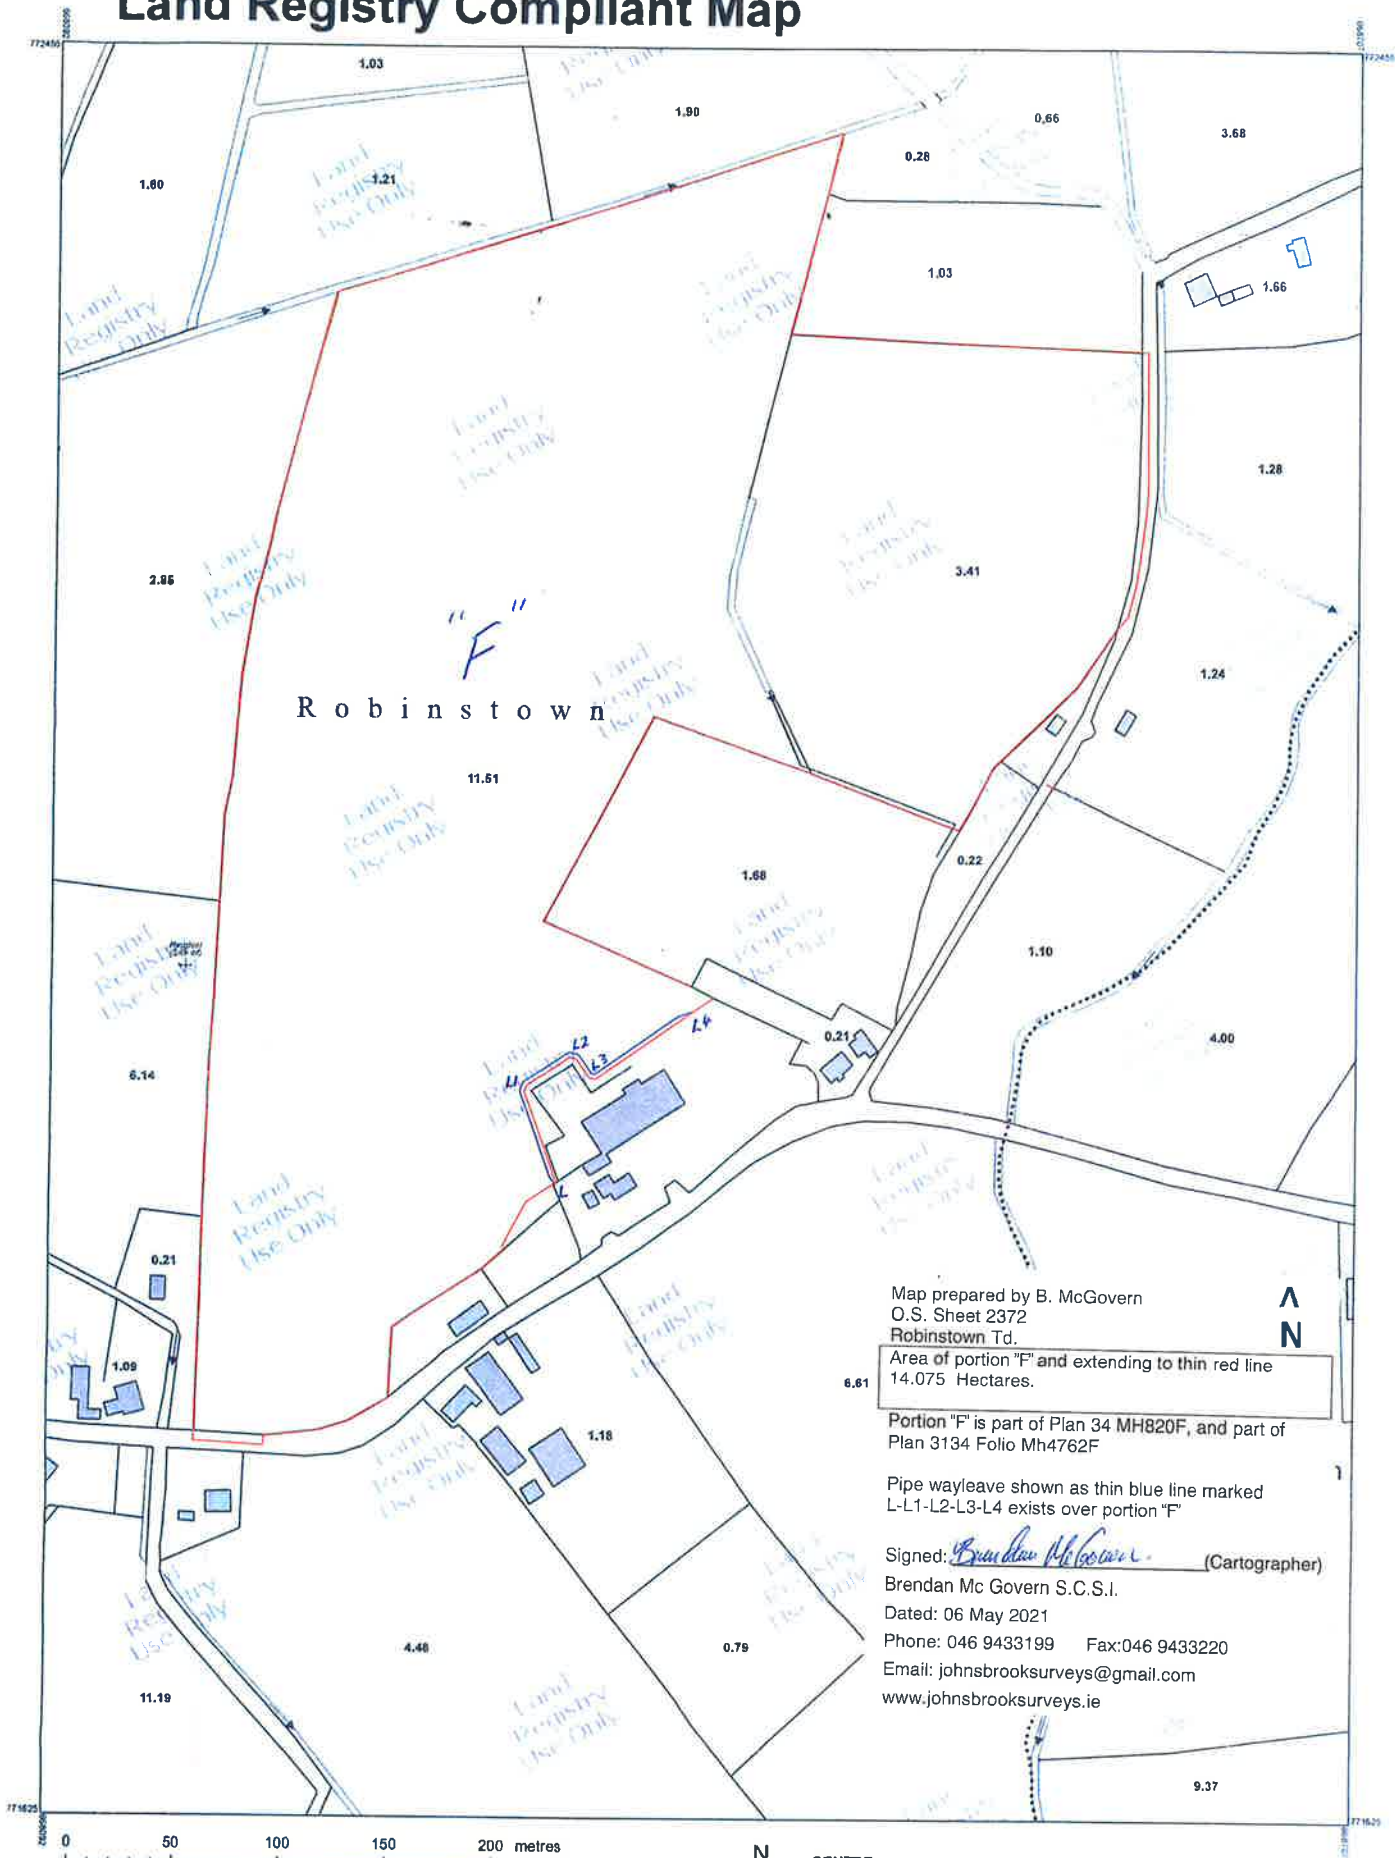

Map prepared by B. McGovern
O.S. Sheet 2372
Robinstown Td.

Area of portion "F" and extending to thin red line
14.075 Hectares.

Portion "F" is part of Plan 34 MH820F, and part of
Plan 3134 Folio Mh4762F

Pipe wayleave shown as thin blue line marked
L-1-L2-L3-L4 exists over portion "F"

Signed: *Brendan McGovern* (Cartographer)

Brendan Mc Govern S.C.S.I.
Dated: 06 May 2021
Phone: 046 9433199 Fax: 046 9433220
Email: johnsbrooksurveys@gmail.com
www.johnsbrooksurveys.ie

COMPILED AND PUBLISHED BY:
Ordnance Survey Ireland,
Phoenix Park,
Dublin 8,
Ireland.

All rights reserved.
No part of this publication may
be copied, reproduced
or transmitted in any form
or by any means without the prior
written permission of
the copyright owners.

Ordnance Survey maps
never show legal property
boundaries, nor do they
show ownership of
physical features.

Unauthorised reproduction
infringes Ordnance Survey Ireland
and Government of Ireland
copyright.

The representation on this map
of a road, track or footpath
is not evidence of the existence
of a right of way.

©Suirbhéireacht Ordánais Éireann, 2021
©Ordnance Survey Ireland, 2021
www.osi.ie/copyright



CENTRE
COORDINATES:
ITM 668400,772040

ORDER NO.:
50164111_1

PUBLISHED:
07/01/2021

MAP SERIES:
1:5,000

MAP SHEETS:
2372

CAPTURE RESOLUTION:
The map objects are only accurate to the
resolution at which they were captured.
Output scale is not indicative of data capture scale
Further information is available at:
<http://www.osi.ie>, search 'Capture Resolution'

LEGEND:
<http://www.osi.ie>, search 'Large Scale Legend'

