


Land Registry Compliant Map

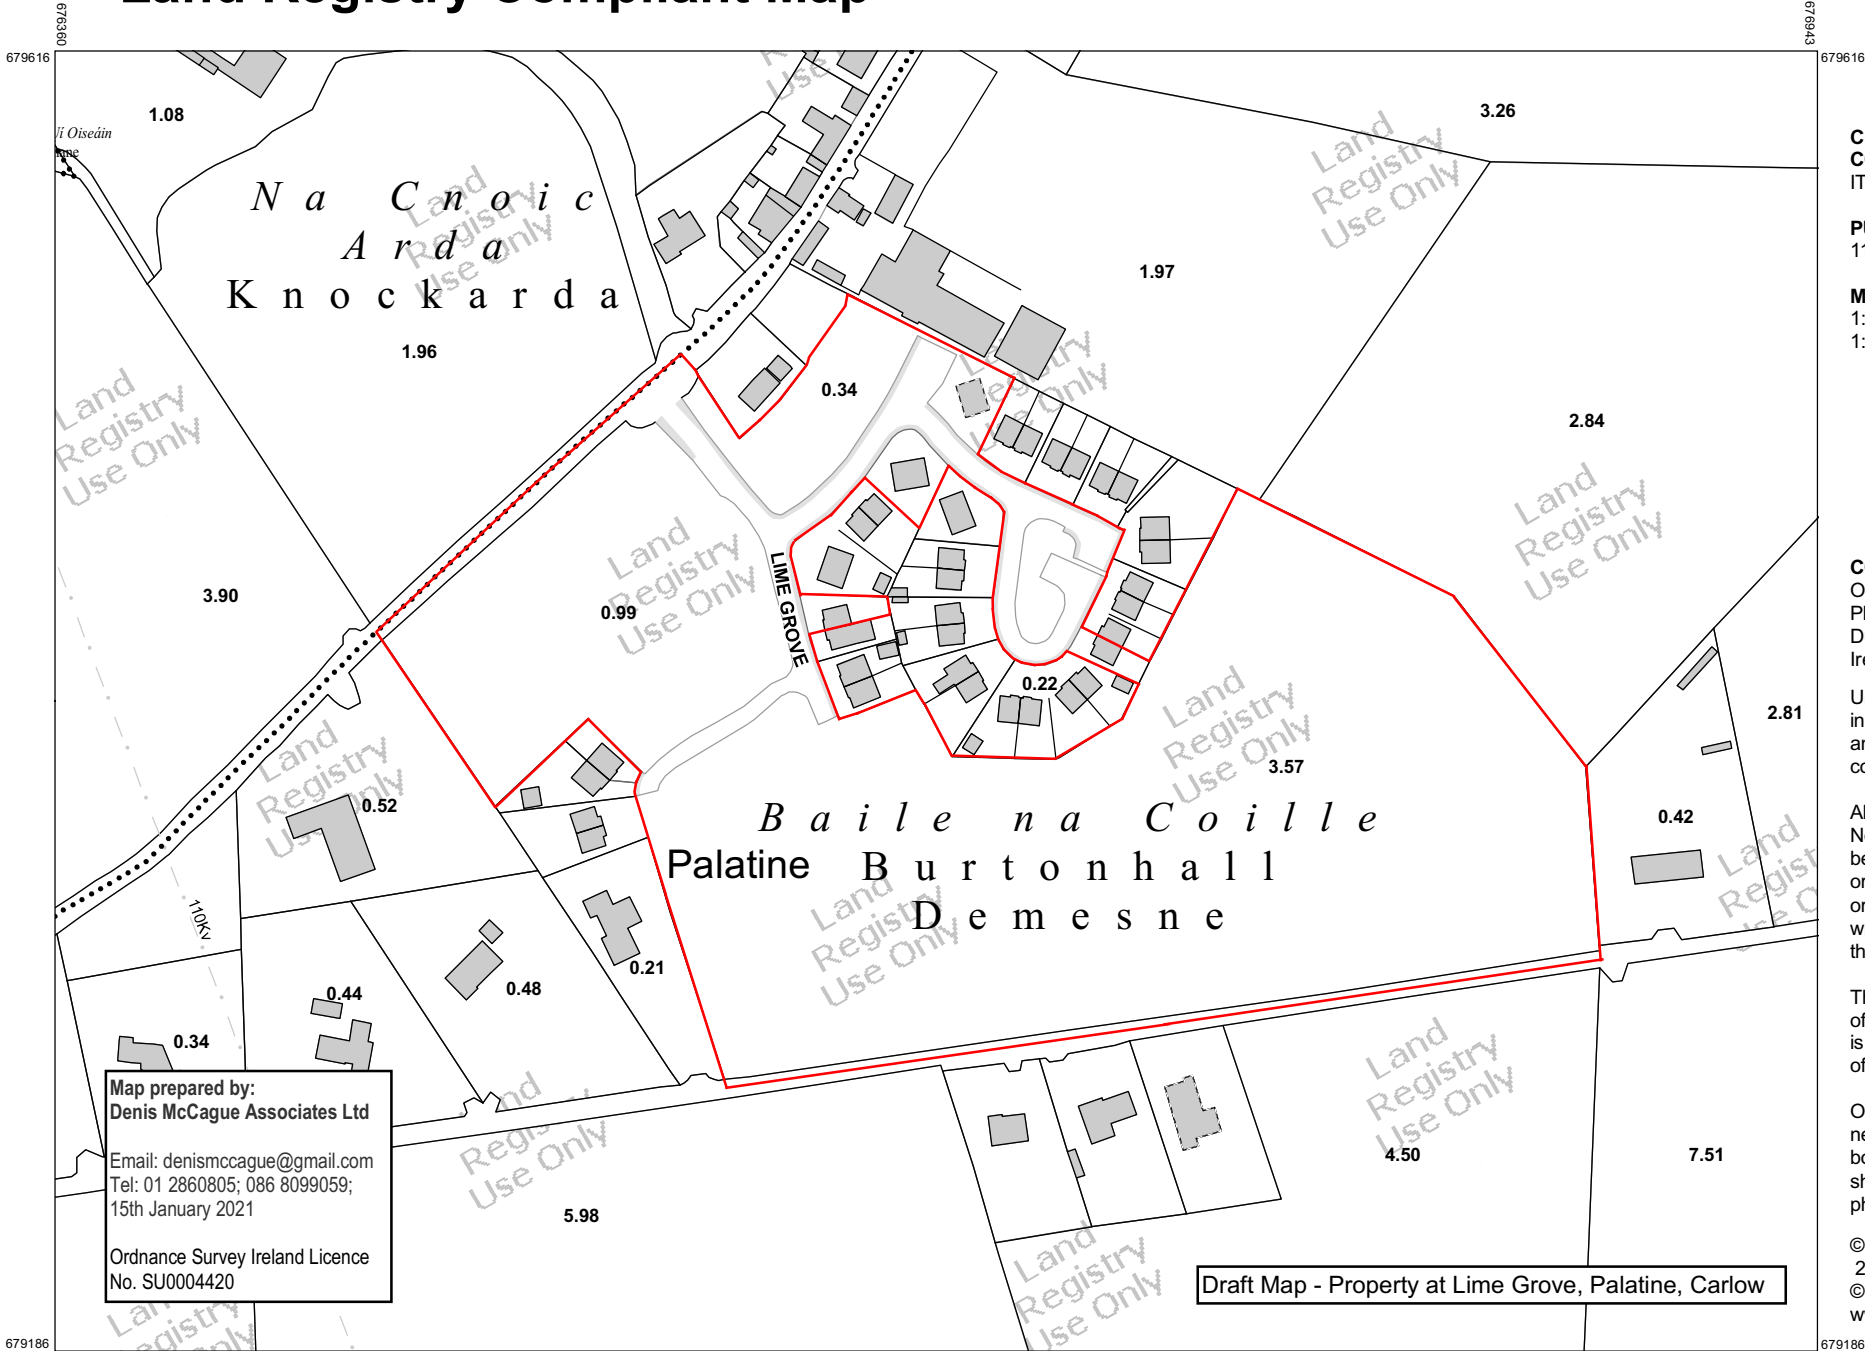

CENTRE COORDINATES:
ITM 676652,679401

PUBLISHED: 11/01/2021
ORDER NO.: 50164751_2

MAP SERIES: 1:2,500
MAP SHEETS: 4300-A, 4300-C

COMPILED AND PUBLISHED BY:
Ordnance Survey Ireland,
Phoenix Park,
Dublin 8,
Ireland.

Unauthorised reproduction infringes Ordnance Survey Ireland and Government of Ireland copyright.

All rights reserved. No part of this publication may be copied, reproduced or transmitted in any form or by any means without the prior written permission of the copyright owners.

The representation on this map of a road, track or footpath is not evidence of the existence of a right of way.

Ordnance Survey maps never show legal property boundaries, nor do they show ownership of physical features.

© Suirbhéireacht Ordanáis Éireann, 2021
© Ordnance Survey Ireland, 2021
www.osi.ie/copyright

LEGEND:
<http://www.osi.ie>;
search 'Large Scale Legend'

Draft Map - Property at Lime Grove, Palatine, Carlow

Map prepared by:
Denis McCague Associates Ltd
Email: denismccague@gmail.com
Tel: 01 2860805; 086 8099059;
15th January 2021
Ordnance Survey Ireland Licence
No. SU0004420

CAPTURE RESOLUTION:
The map objects are only accurate to the resolution at which they were captured. Output scale is not indicative of data capture scale. Further information is available at: <http://www.osi.ie>; search 'Capture Resolution'

OUTPUT SCALE: 1:2,500

