



**MAP FOR IDENTIFICATION
PURPOSES ONLY**


**EXTRACT LOUTH O.S. SHEETS
1564**

AREA OF 'A'

Area = 7.64 hectares (18.88 acres)

AREA OF 'B'

Area = 0.239 hectares (0.591 acres)

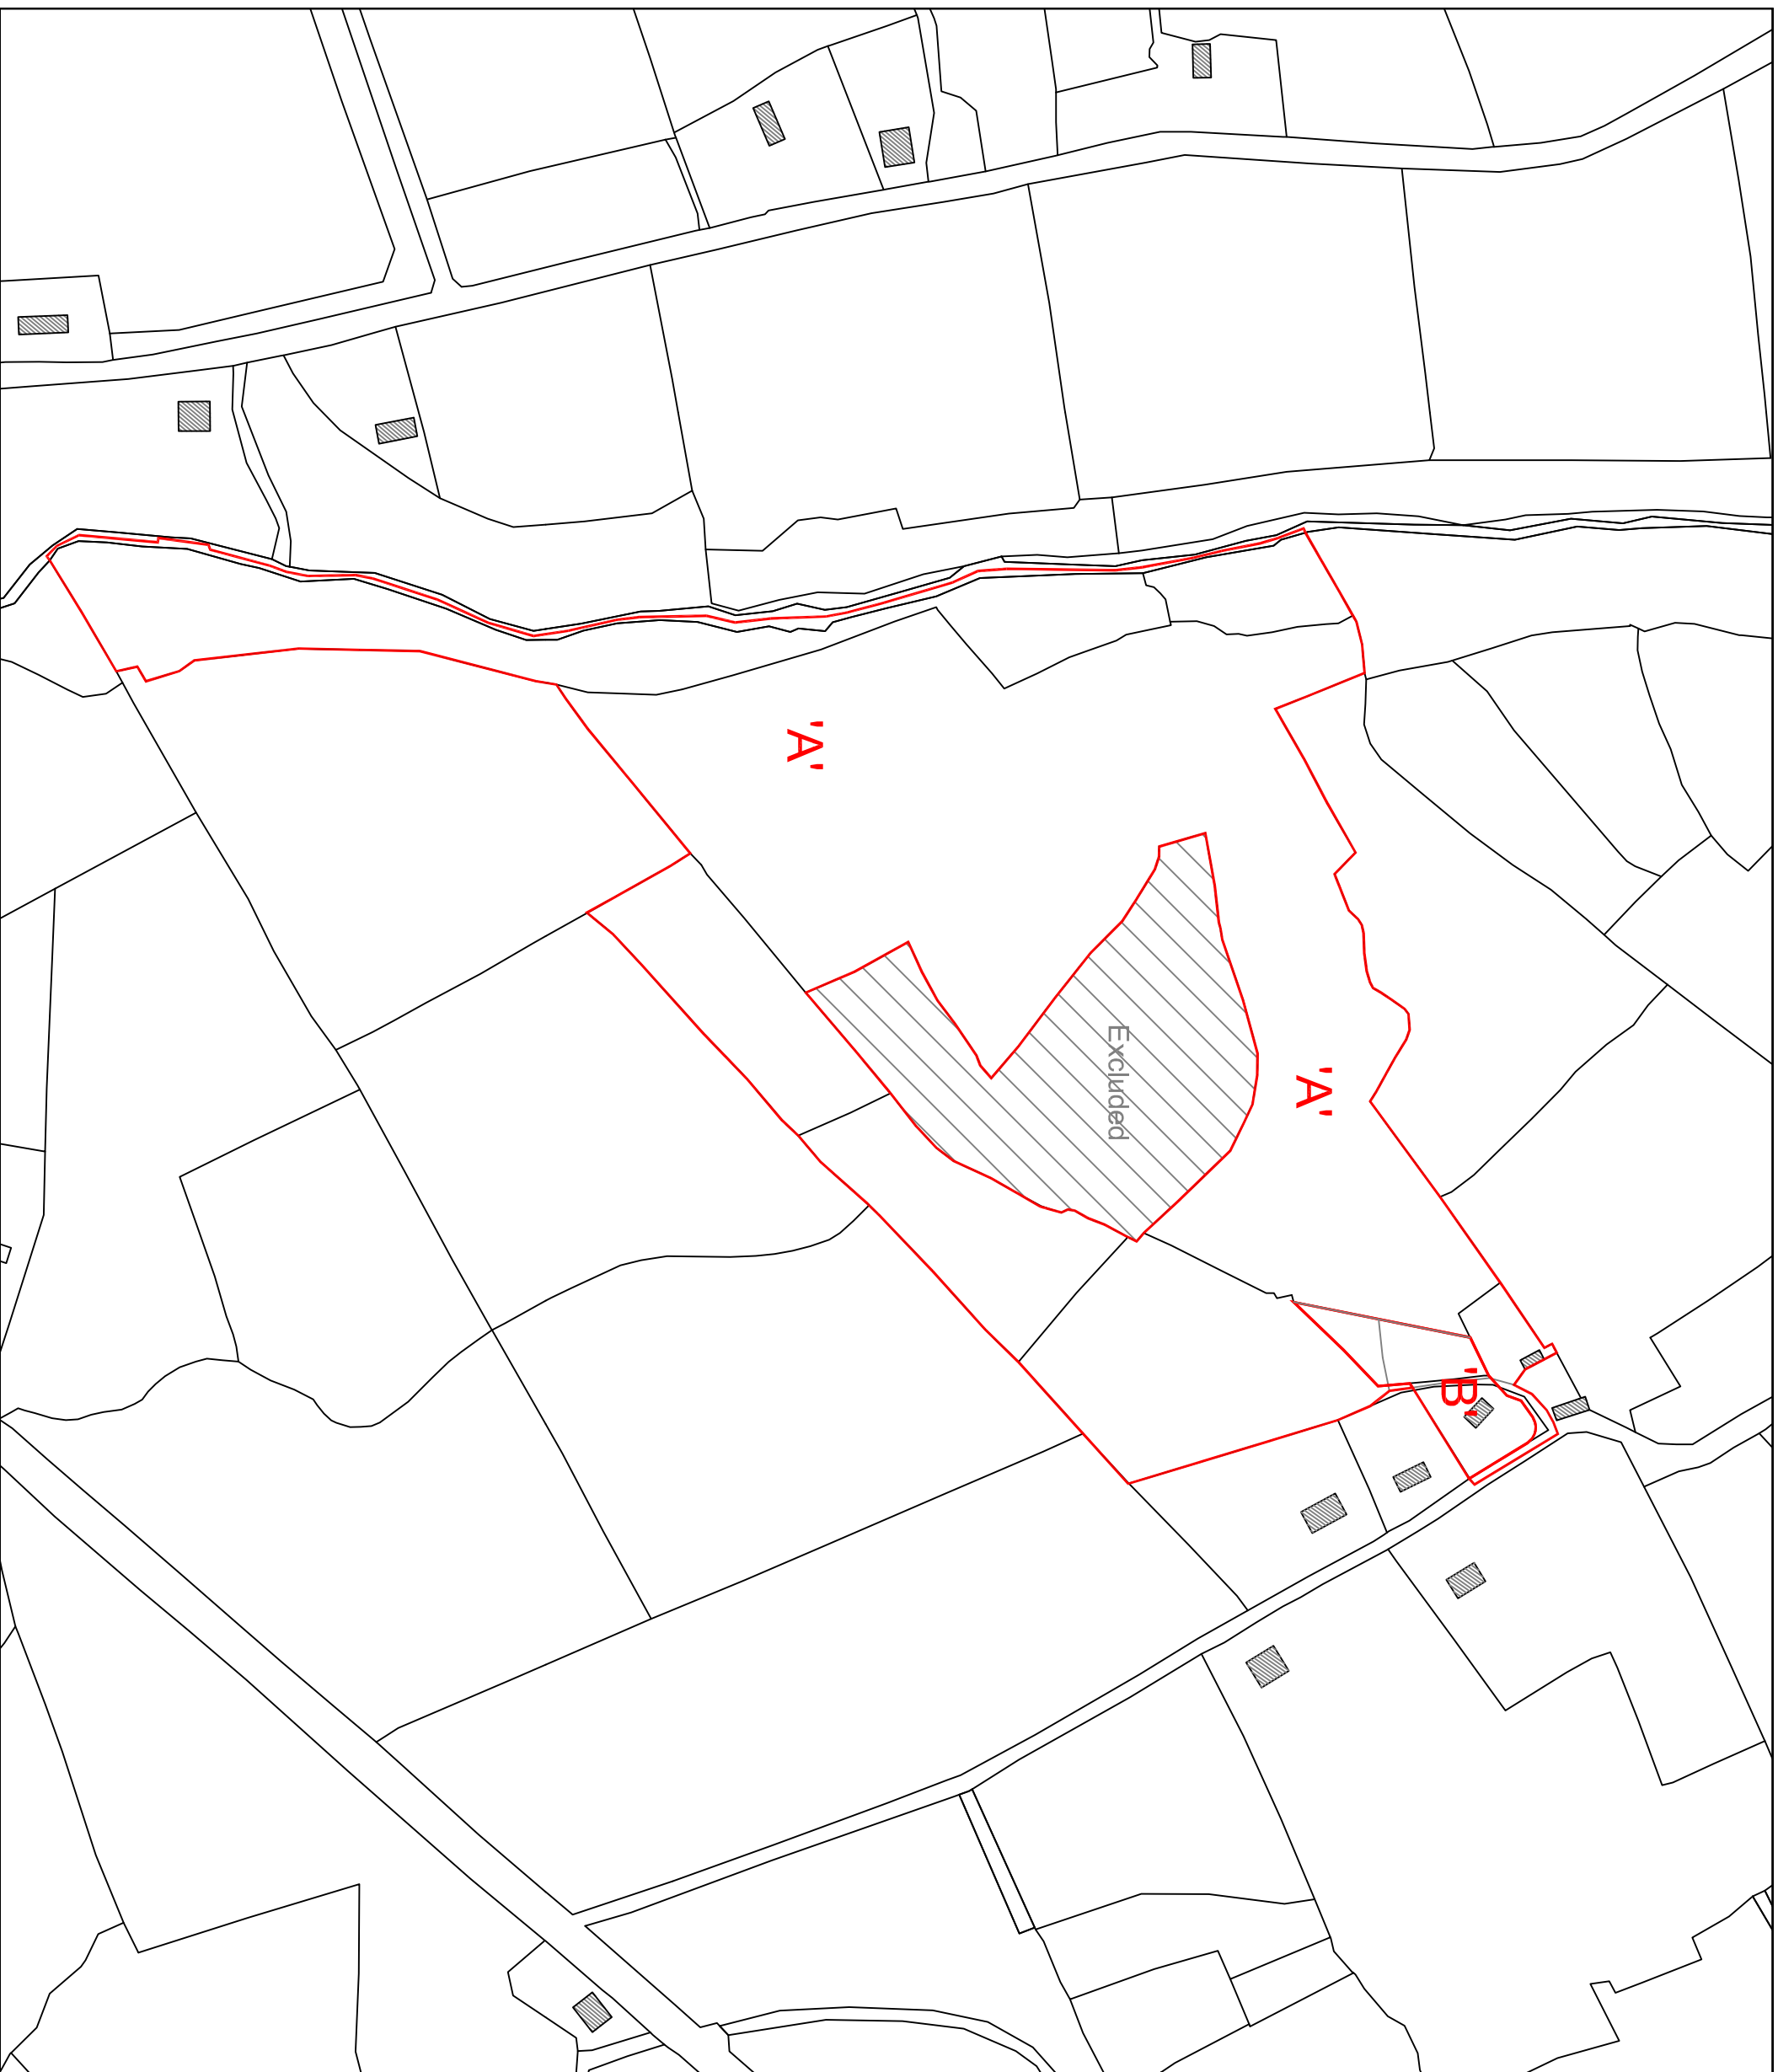

ECC

**ECC Design &
Engineering Limited**

Jenkinson Business Park
Jenkinson, Dundalk
Co. Louth, Ireland, A91 W224
+353 (0) 42 9380285

www.eccgroup.ie
info@eccgroup.ie

JOB

Lands at Aghnaskaagh, Ravensdale,
Dundalk, Co. Louth

CLIENT Property Partners Laurence Gunne
ADDRESS B'roleek, Ravensdale, Dundalk, Co. Louth

DRAWING TITLE

Sale Map
Map for Contract Purposes Only

DRAWING STATUS Contract Mapping

DRAWN BY Colin Holmes
CHECKED BY Colin Holmes

DATE November 2020

DRAWING SCALES
AS SHOWN

DRAWING NUMBER REVISION

Rog - 001. -