

(IN METRES)

THIS MAP IS COMPUTER GENERATED
AND IS SUITABLE FOR PRA PURPOSES.


508654 mE, 628451 mN

Coolanelig, Duagh, Co. Kerry.

Plot "JM" outlined in RED = 6.659 Acres (2.695 Hectares) or thereabouts.

Extract from digital ordnance survey sheet no's: "5281".

Signed _____ Dated _____

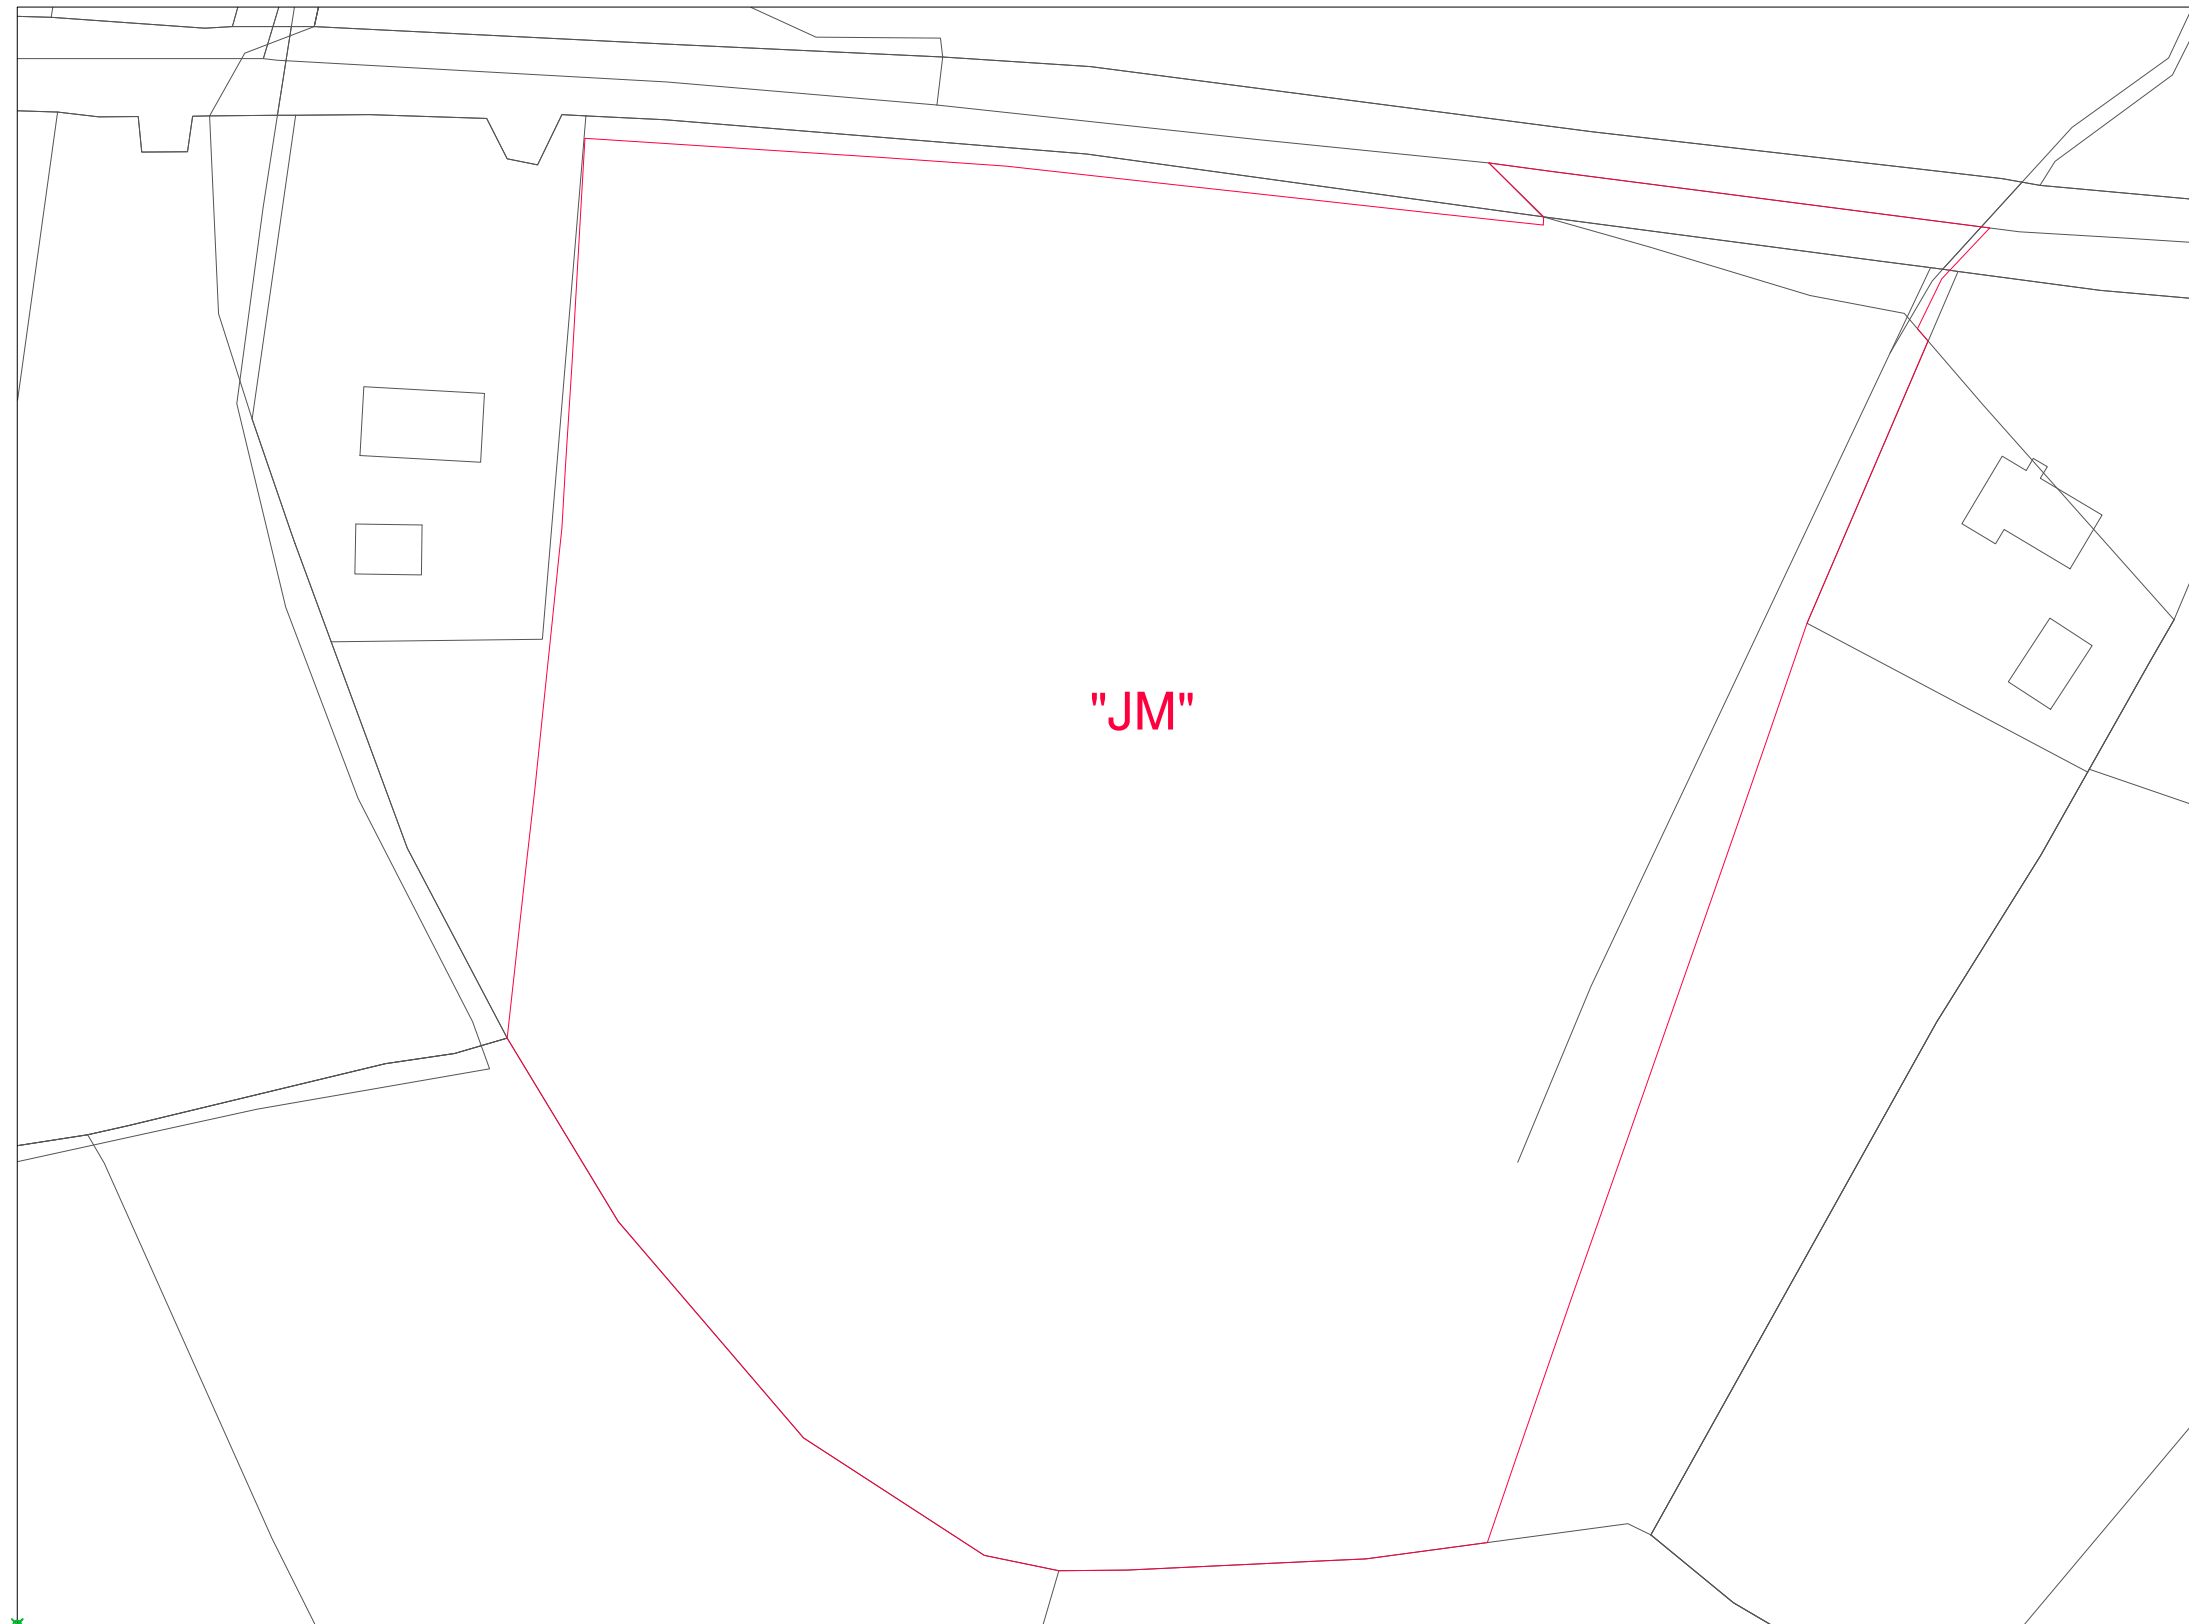




















 


508365 mE, 628237 mN

ITM CO-ORDINATES SHOWN IN GREEN

ORDNANCE SURVEY IRELAND LICENCE NO. SU0002412
(c) ORDNANCE SURVEY IRELAND / GOVERNMENT OF IRELAND.

LEGEND

KEY:

- | | |
|---|-----------------------|
|  | AIR VALVE |
|  | ARMSTRONG JUNCTION |
|  | ESB MINI PILLAR |
|  | ESB POLE |
|  | ELECTRICITY LINE OVER |
|  | TELECOM LINE OVER |
|  | FIRE HYDRANT |
|  | WATER METER |
|  | GAS VALVE |
|  | GATE |
|  | ROAD GULLY |
|  | INSPECTION CHAMBER |
|  | LAMP POST |
|  | MANHOLE |
| CL=100.00m | SIGN POST |
|  | SLUICE VALVE |
|  | STOPOCK |
|  | SURVEY STATION |
| Nc w1 | TELECOM CHAMBER |
|  | TELECOM POLE |
|  | TRAFFIC LIGHT |
| TP | LIGHT BOLLARD |
|  | TREES |
|  | |
|  | COMBINED SEWER |
| 225mm Ø Approx. | FOUL SEWER |
| 225mm Ø Approx. | STORM SEWER |
| 225mm Ø Approx. | |



REVISIONS

No.	Date	Staff	Description
A	19-05-16	BW	FOLIO KY595MF REMOVED
----	----	----	----
----	----	----	----
----	----	----	----



**Wood Road,
Upper Grange,
Newcastlewest,
Co. Limerick.**
Tel: +353(0)69-77820
Fax: +353(0)69-77827
Mob: +353(0)87-8702148
Email: Eamon@Ncwsurveys.ie
(c) Copyright - Ncwsurveys Ltd.

(c) Copyright - Newsurveys Ltd.

Client : John
Murphy

Scale: A3 @ 1:1000

Project : Coolanelig,
Duagh, Co. Kerry.

Survey crew : n/a Date : n/a

Drawn by : Bw Date : May 2016

Description : Plot "JM" shown outlined in RED.

Drawing number :	Rev:
------------------	------

16-110-001

A