


Land Registry Compliant Map

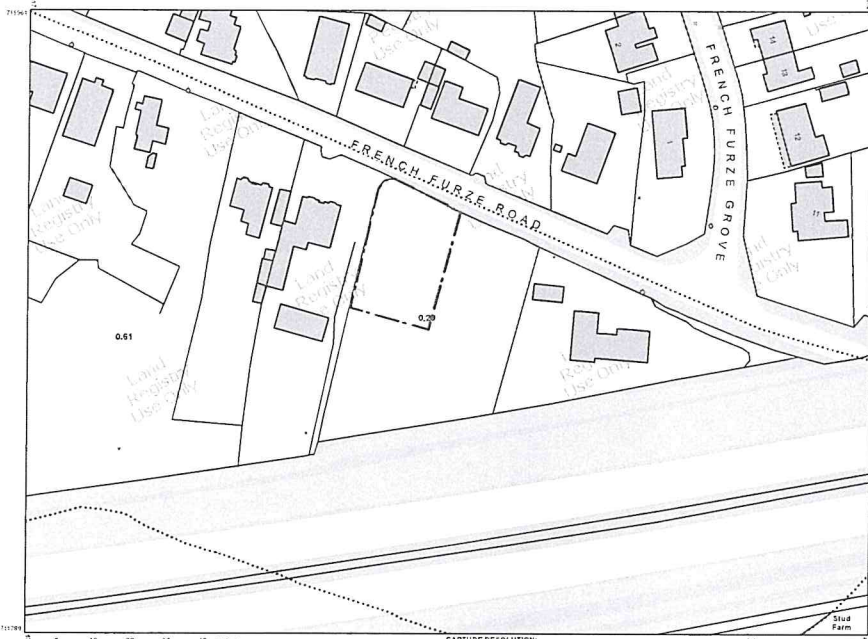

CENTRE COORDINATES:
 ITM 673934, 711875
PUBLISHED: 13/01/2020
ORDER NO.: 50102160_1
MAP SERIES: 1:1,000
MAP SHEETS: 3050-18

COMPILED AND PUBLISHED BY:
 Ordnance Survey Ireland,
 Phoenix Park,
 Dublin 8,
 Ireland.

Unauthorised reproduction infringes Ordnance Survey Ireland and Government of Ireland copyright.


All rights reserved.
 No part of this publication may be copied, reproduced or transmitted in any form or by any means without the prior written permission of the copyright owners.

The representation on this map of a road, track or footpath is not evidence of the existence of a right of way.

Ordnance Survey maps never show legal property boundaries, nor do they show ownership of physical features.

© Suirbhéireacht Ordnáis Éireann, 2020
 © Ordnance Survey Ireland, 2020
 www.osi.ie/copyright

LEGEND:
 Plot Area, etc.
 Search Large Scale Legend

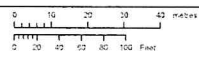

OUTPUT SCALE: 1:1,000

CAPTURE RESOLUTION:
 The map objects are only accurate to the resolution at which they were captured. Output scale is not indicative of data capture scale. Further information is available at: <http://www.osi.ie/search/Support/Resolution>

SITE BOUNDARY : - - - - -
SITE AREA : 0.0825 HECTARES

SHEET NUMBER : 673934, 711875
PLOT REF. NO. 50102160_1

1 LAND REGISTRY MAP
 L(-)-000 SCALE 1:1000

REVISIONS	
ORIGINAL	
A	
B	
C	
D	
For Information - FA For Approval - FT For Tender - FC For Construction	

PROJECT: PROPOSED DEVELOPMENT AT FRENCH FURZE ROAD, CO. KILDARE		
DRAWING: LAND REGISTRY MAP - UNIT 1		
SCALE: 1:1000 (1:2)	DATE: JAN 2020	JOB NO: 3333

DGN NO: 3333 - L (-) 000* LEGAL

NOTES: 1. COPYRIGHT OF ALL CONTENTS: DATA ORIGINATED BY OS, OS AND TOWN & COUNTRY PLANNING DIVISION, OS. 2. COPYRIGHT RESERVED.