
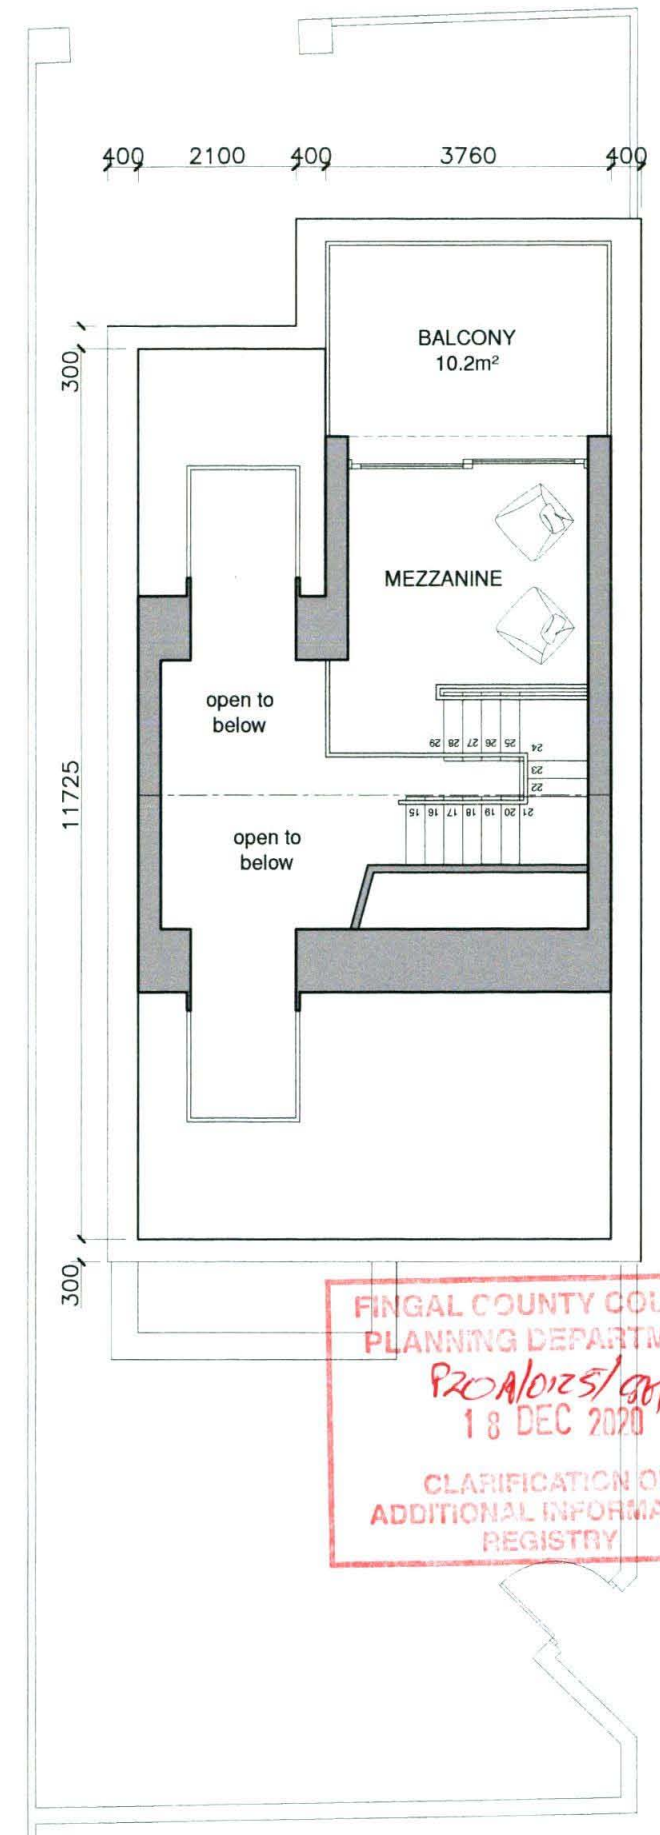


CALLAGHAN'S LANE

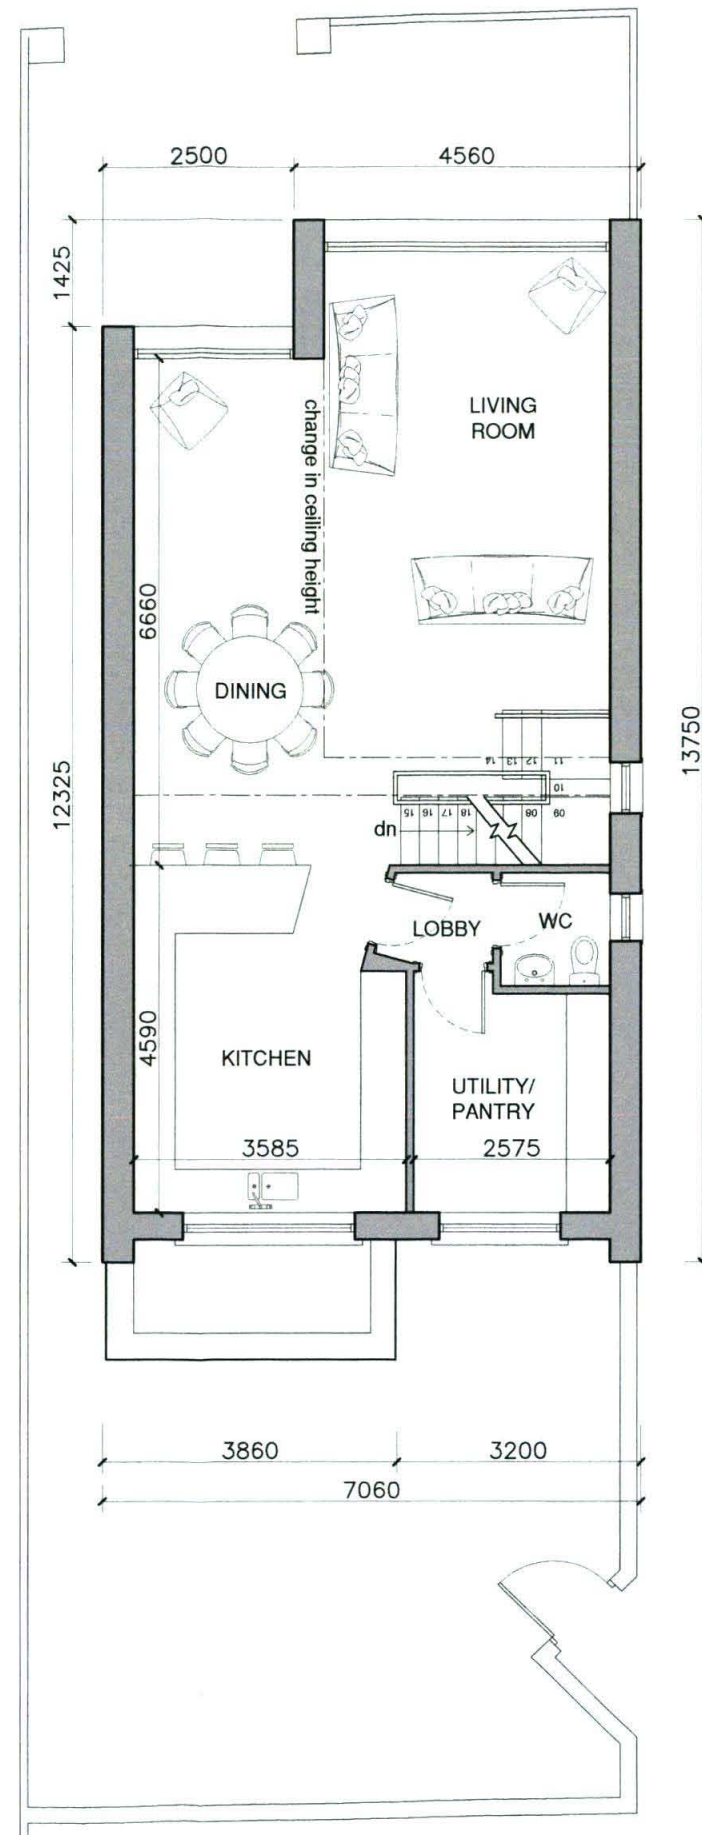

FINGAL COUNTY COUNCIL
PLANNING DEPARTMENT
P20A/0125/GM
18 DEC 2020
CLARIFICATION OF
ADDITIONAL INFORMATION
REGISTRY