


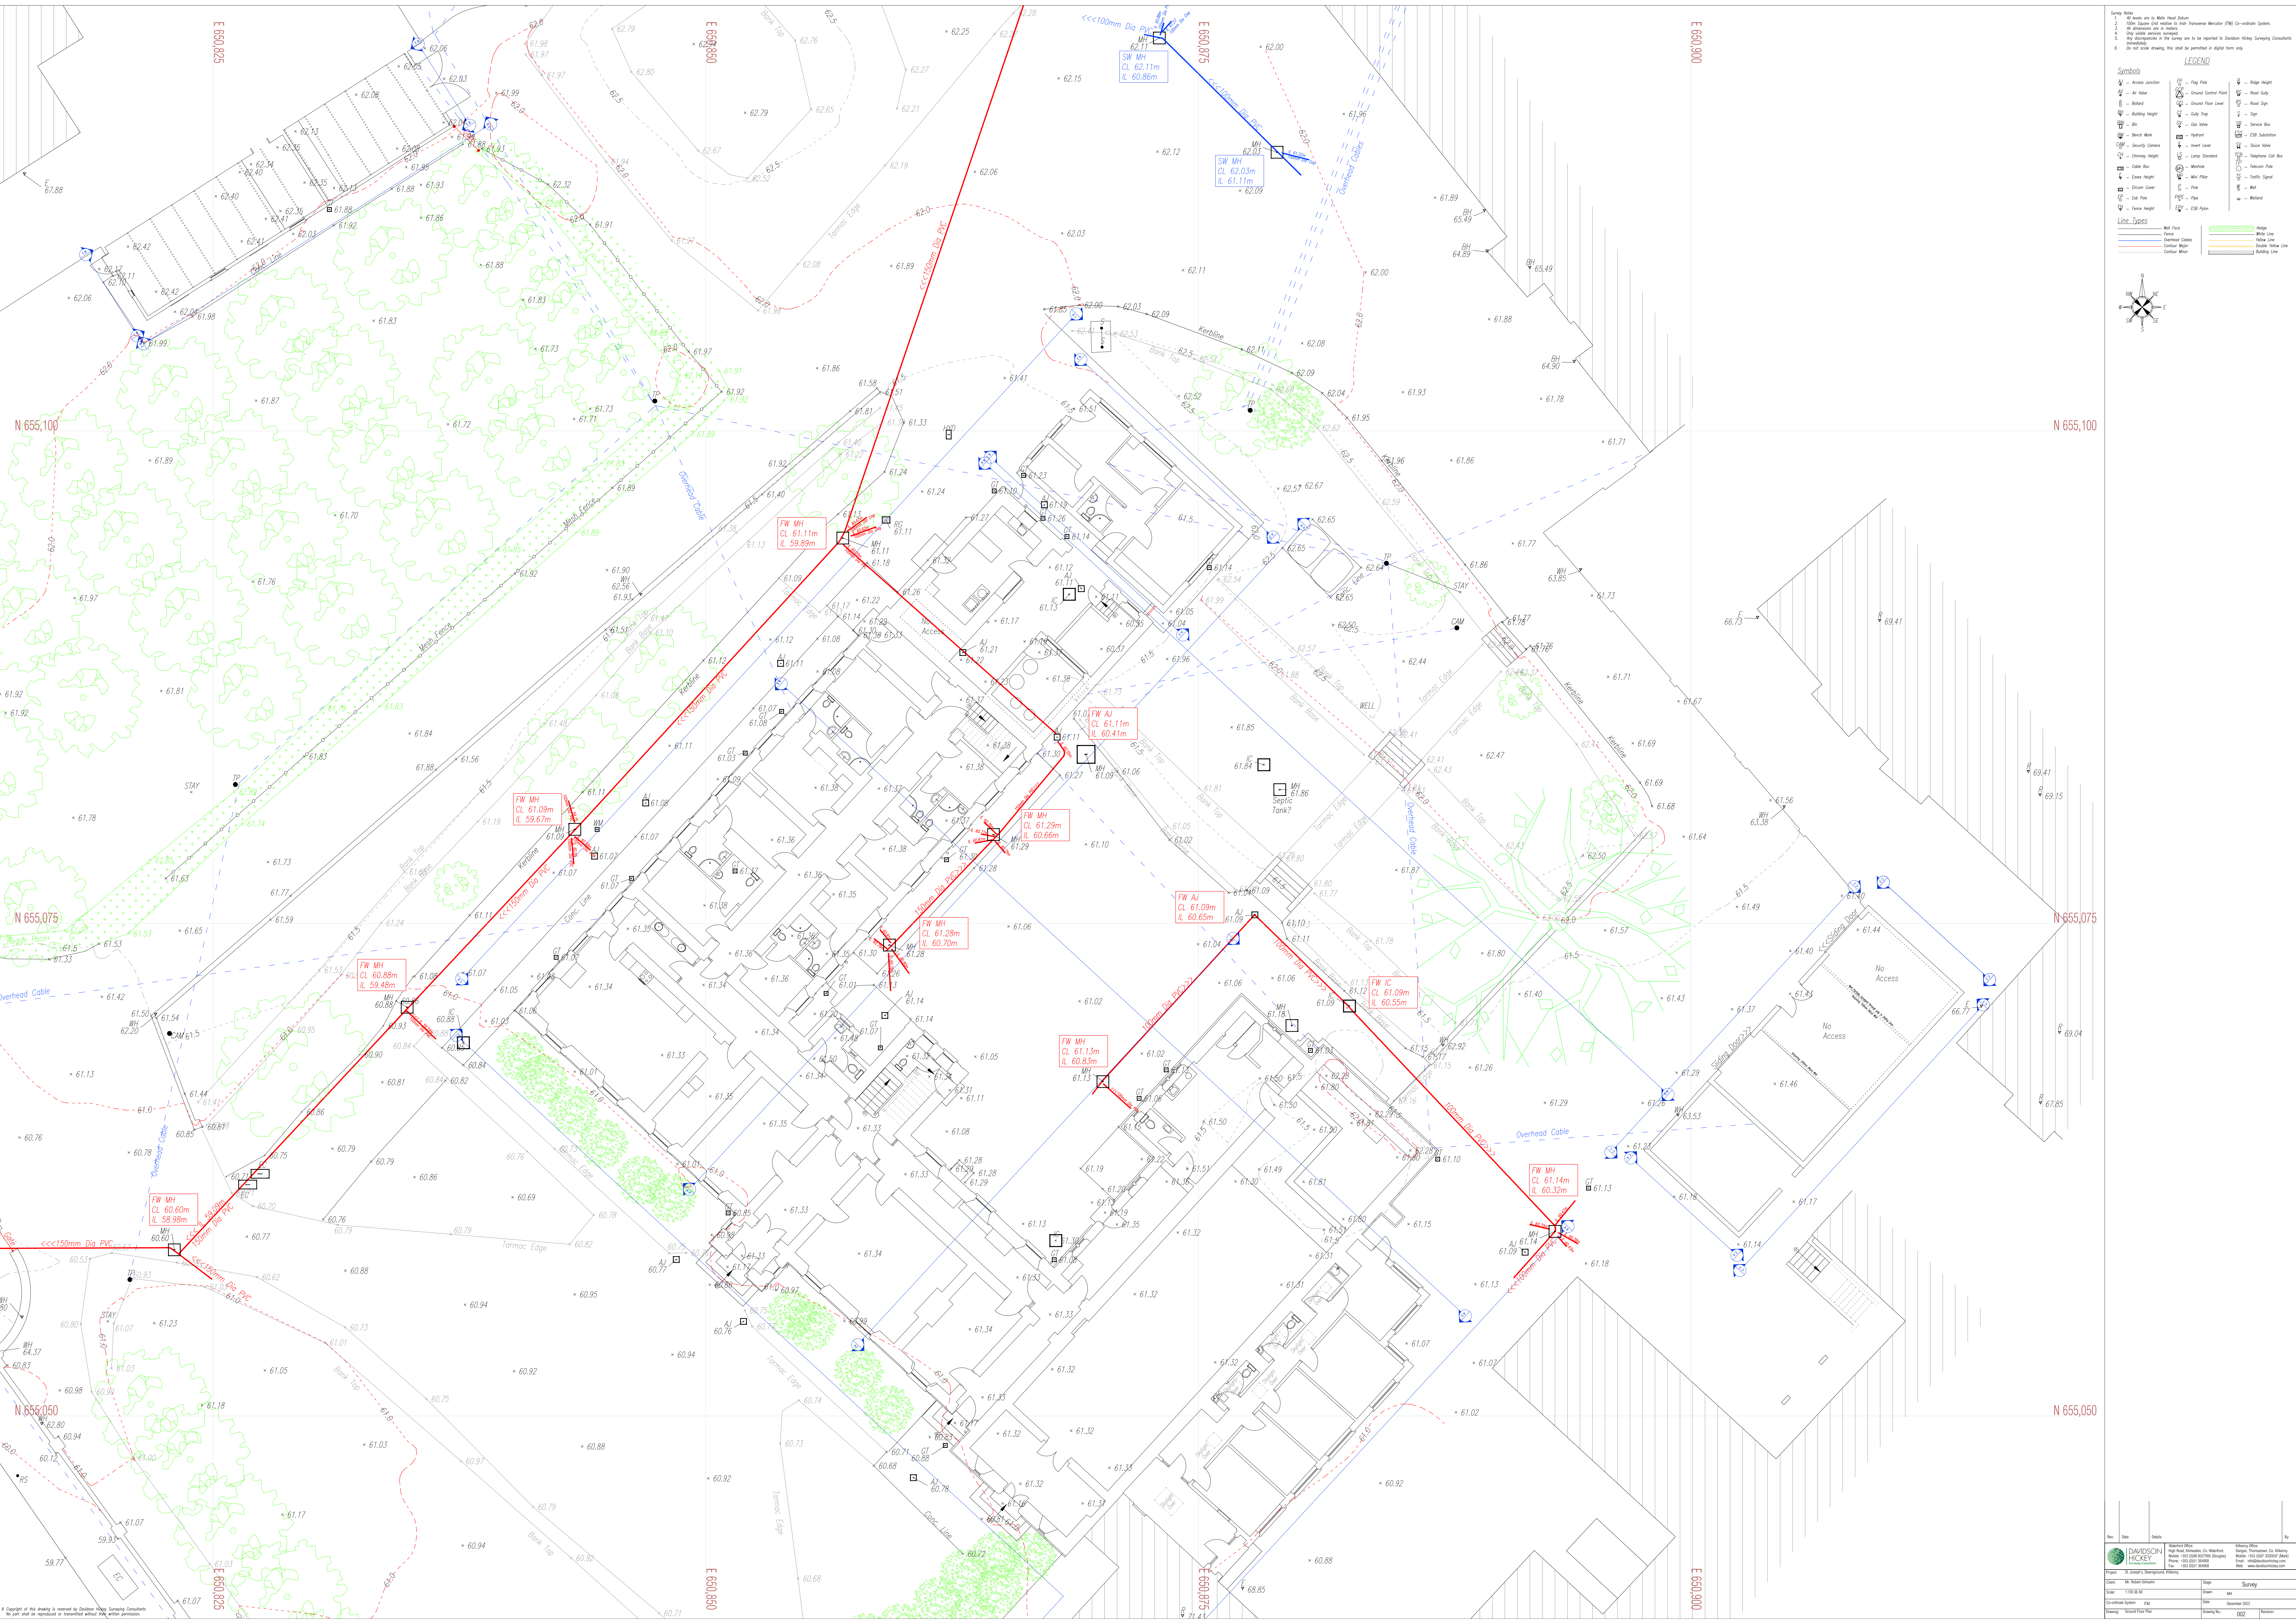

Survey Notes:
2. All dimensions are in metres.
6. Do not scale drawing, this shall be permitted in digital form only.

LEGEND	
	Access Junction
	Air Valve
	Balcony
	Building Height
	Block Wall
	Boundary Line
	Cable Box
	Eaves Height
	External Cover
	Gate Post
	Fence Height
	Flag Pole
	Ground Control Point
	Ground Floor Level
	Gully Trap
	Gas Valve
	Handrail
	Level Line
	Lamp Standard
	Manhole
	MSH Marker
	Pole
	Pylon
	Road Sign
	Sign
	Service Box
	T20 Substation
	Water Valve
	Telephone Call Box
	Traffic Signal
	Well

Line Types	
	Rail Fence
	Defined Colours
	Centre Marker
	Hedge
	White Line
	Yellow Line
	Double Yellow Line
	Building Line

