


568377,573020

568610,573020

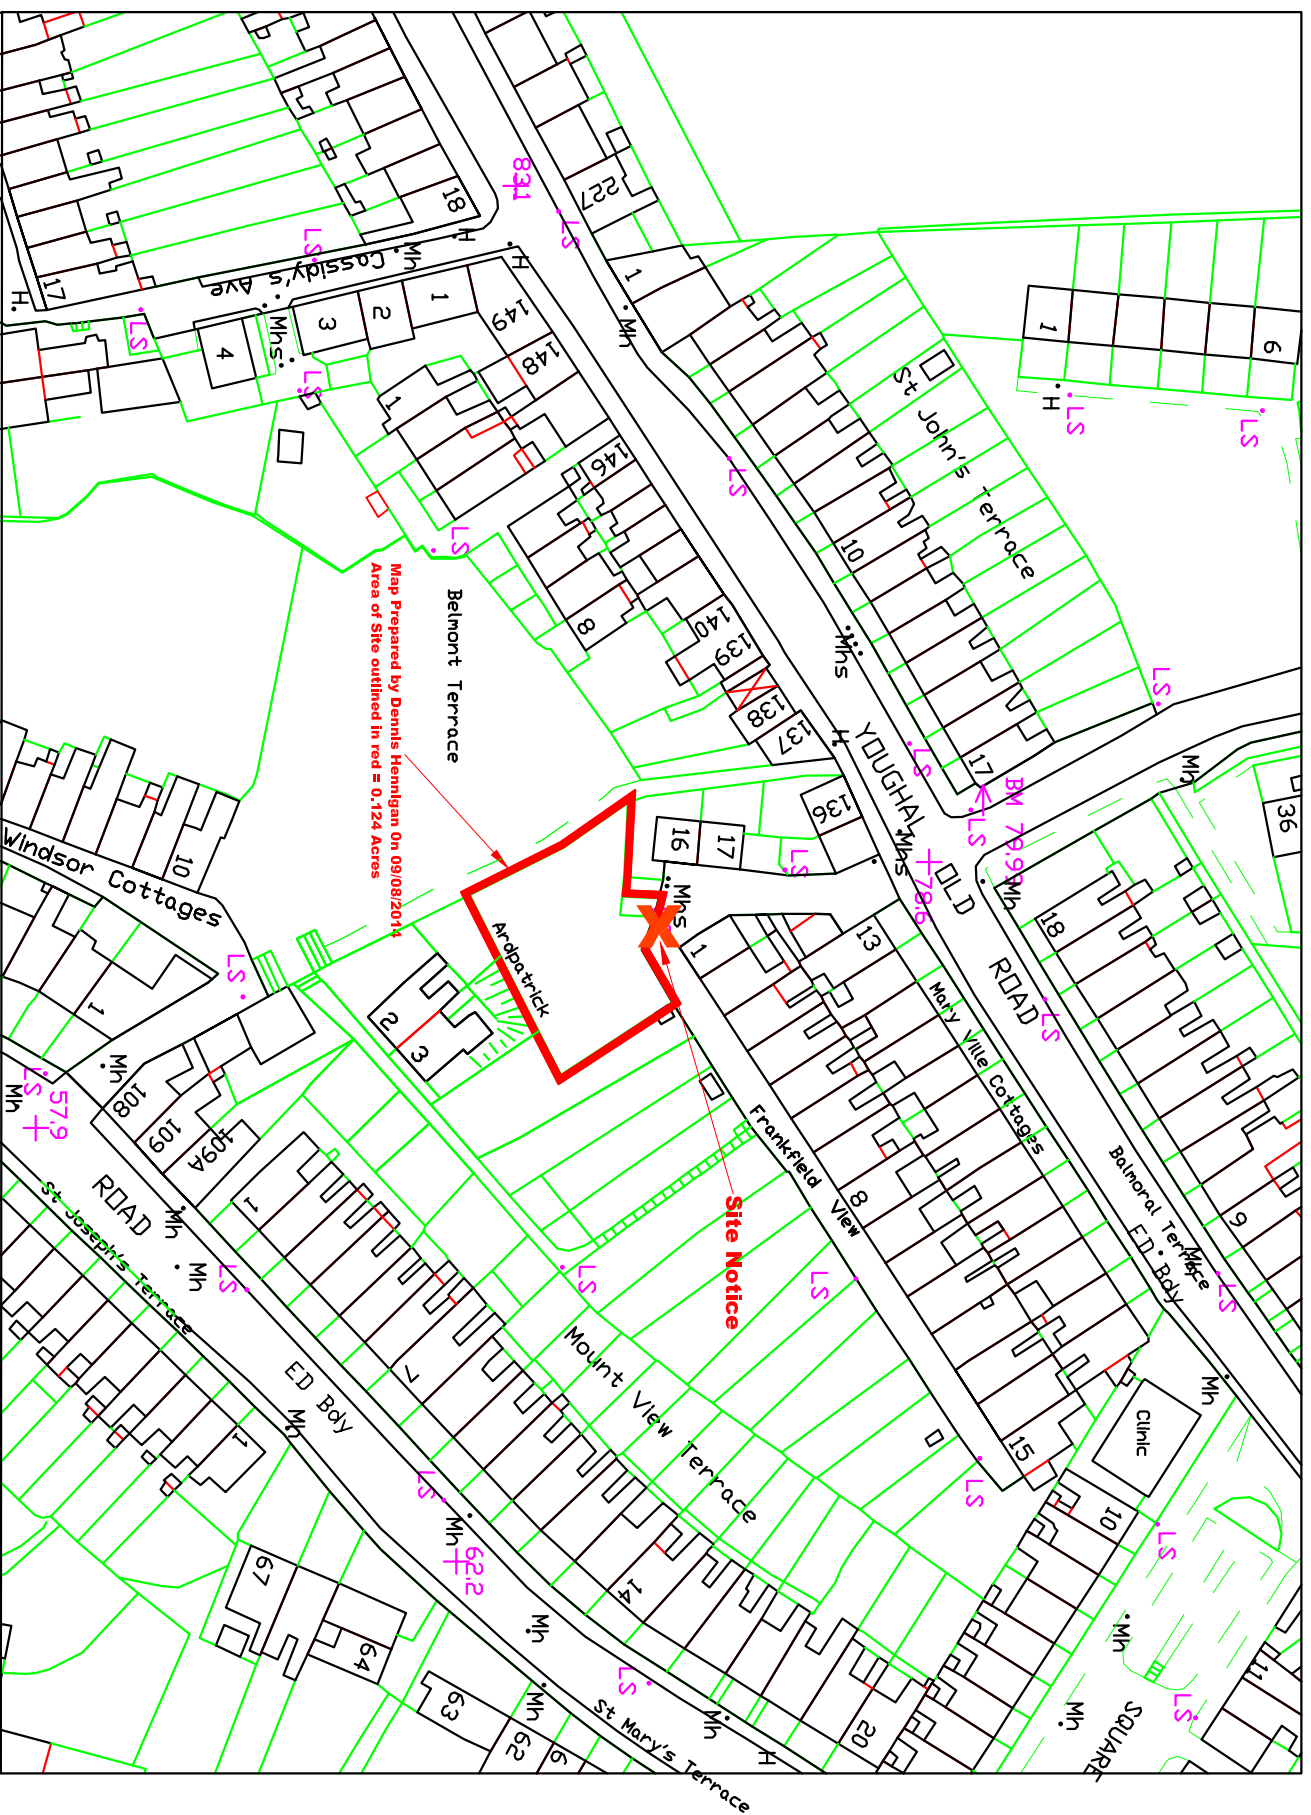

Map Prepared by Dennis Hennigan On 09/08/2014
 Area of Site outlined in red = 0.124 Acres

568377,572848

568610,572848

Receipt Details
 Order No. 25202750
 Account No. 002088
 PO Number N/A
 Sales Person Karen Burke
 Date 08/08/2014

Output Format:
 DWG_35_LEVEL

Output File:
 V_00_25202750_00000001.DWG

Map Series:
 1:1000

6383-01
 REVISION DATE = 10-Apr-2013
 SURVEY DATE = 31-Dec-1973
 LEVELLED DATE = 31-Dec-1983

Clip Extent:
 LLX,LLY = 568377,572848
 LRX,LRX = 568610,572848
 ULX,ULY = 568377,573020
 URX,URY = 568610,573020

Projection:
 ITM

ITM Centre Point Co-ordinate:
 X, Y = 568494,572934

Extraction Date:
 08-Aug-2014

Copyright:
 © Suirbhéireacht Ordánáis Éireann, 2014
 © Ordnance Survey Ireland, 2014

- NOTES:**
1. This drawing is not to be scaled.
 2. Contractor to check all dimensions and conditions on site before commencing work.
 3. Engineer to be informed of any discrepancies before work proceeds.
 4. Large scale drawing take preference over smaller drawings.
 5. This drawing is copyright and for identification purposes only.
 6. All materials and details used in construction, to comply with current Building Regulations.



DENNIS HENNIGAN & Associates Ltd.