


## GROUND FLOOR PLAN

EXISTING FLOOR AREA: 90 sq.m approx.  
PROPOSED FLOOR AREA: 52 sq.m approx.



EXISTING BOUNDARY WALL

KITCHEN & DINING

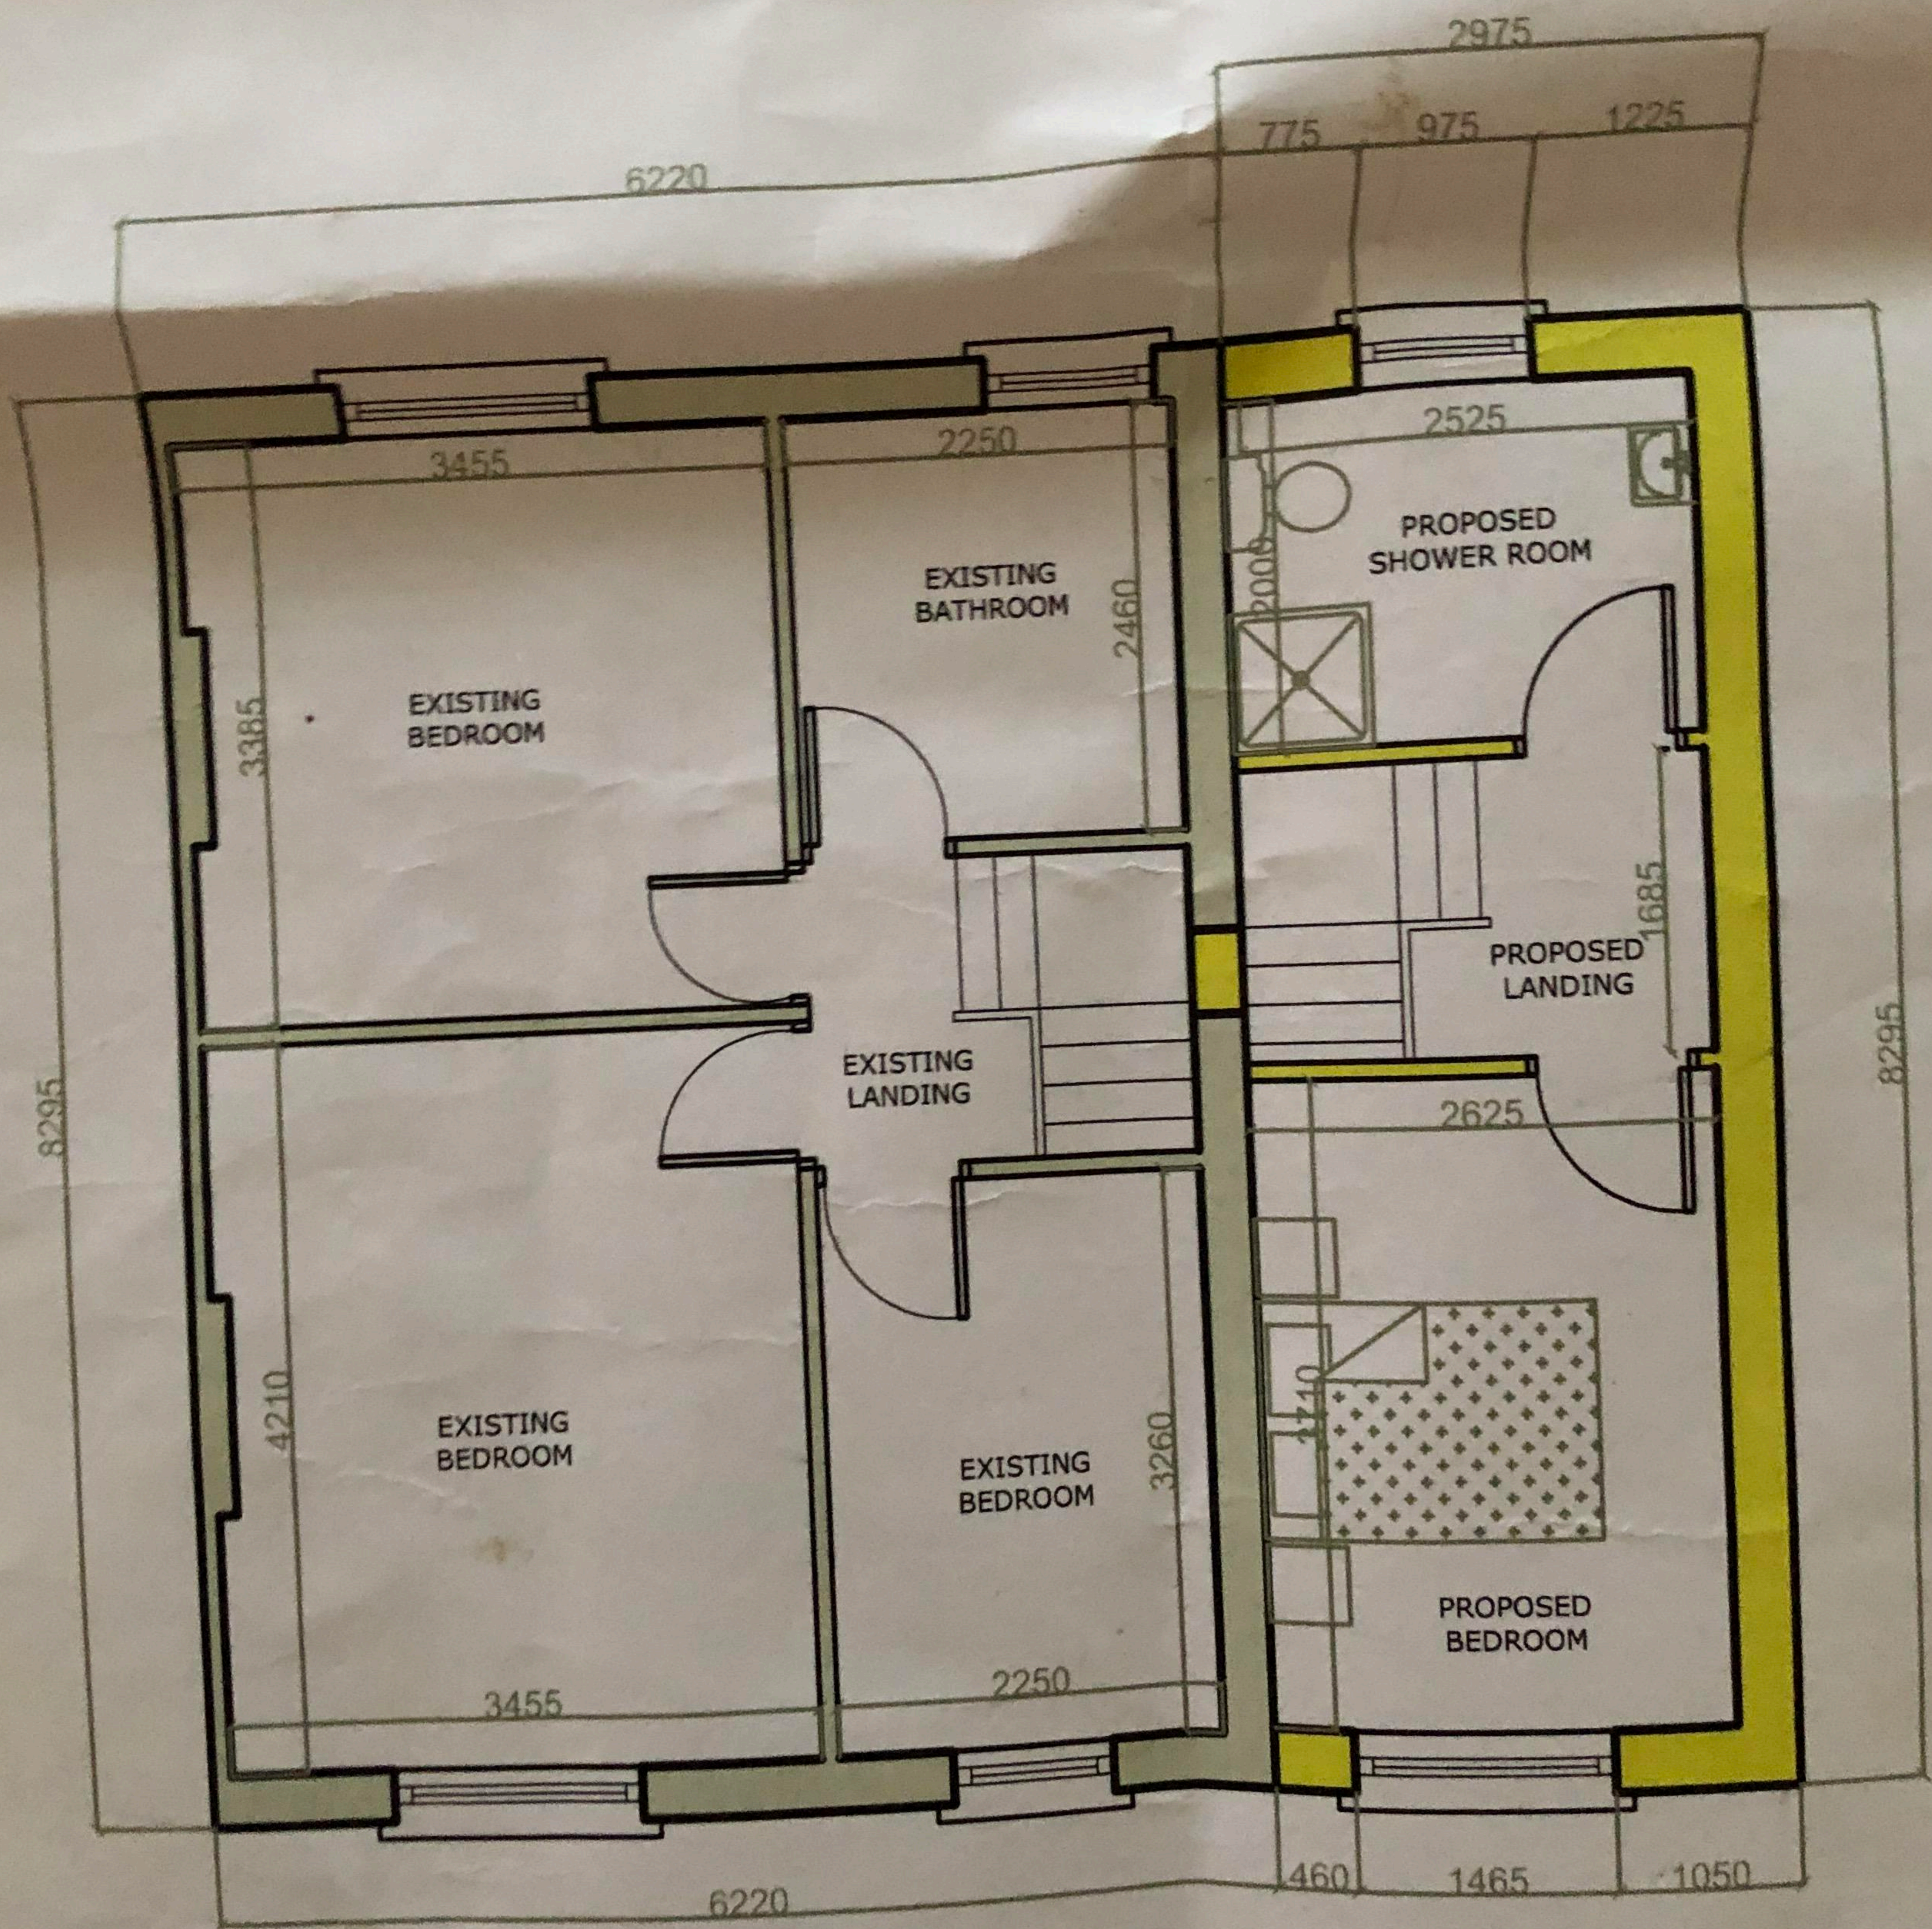

FIRST FLOOR PLAN