


Land Registry Compliant Map

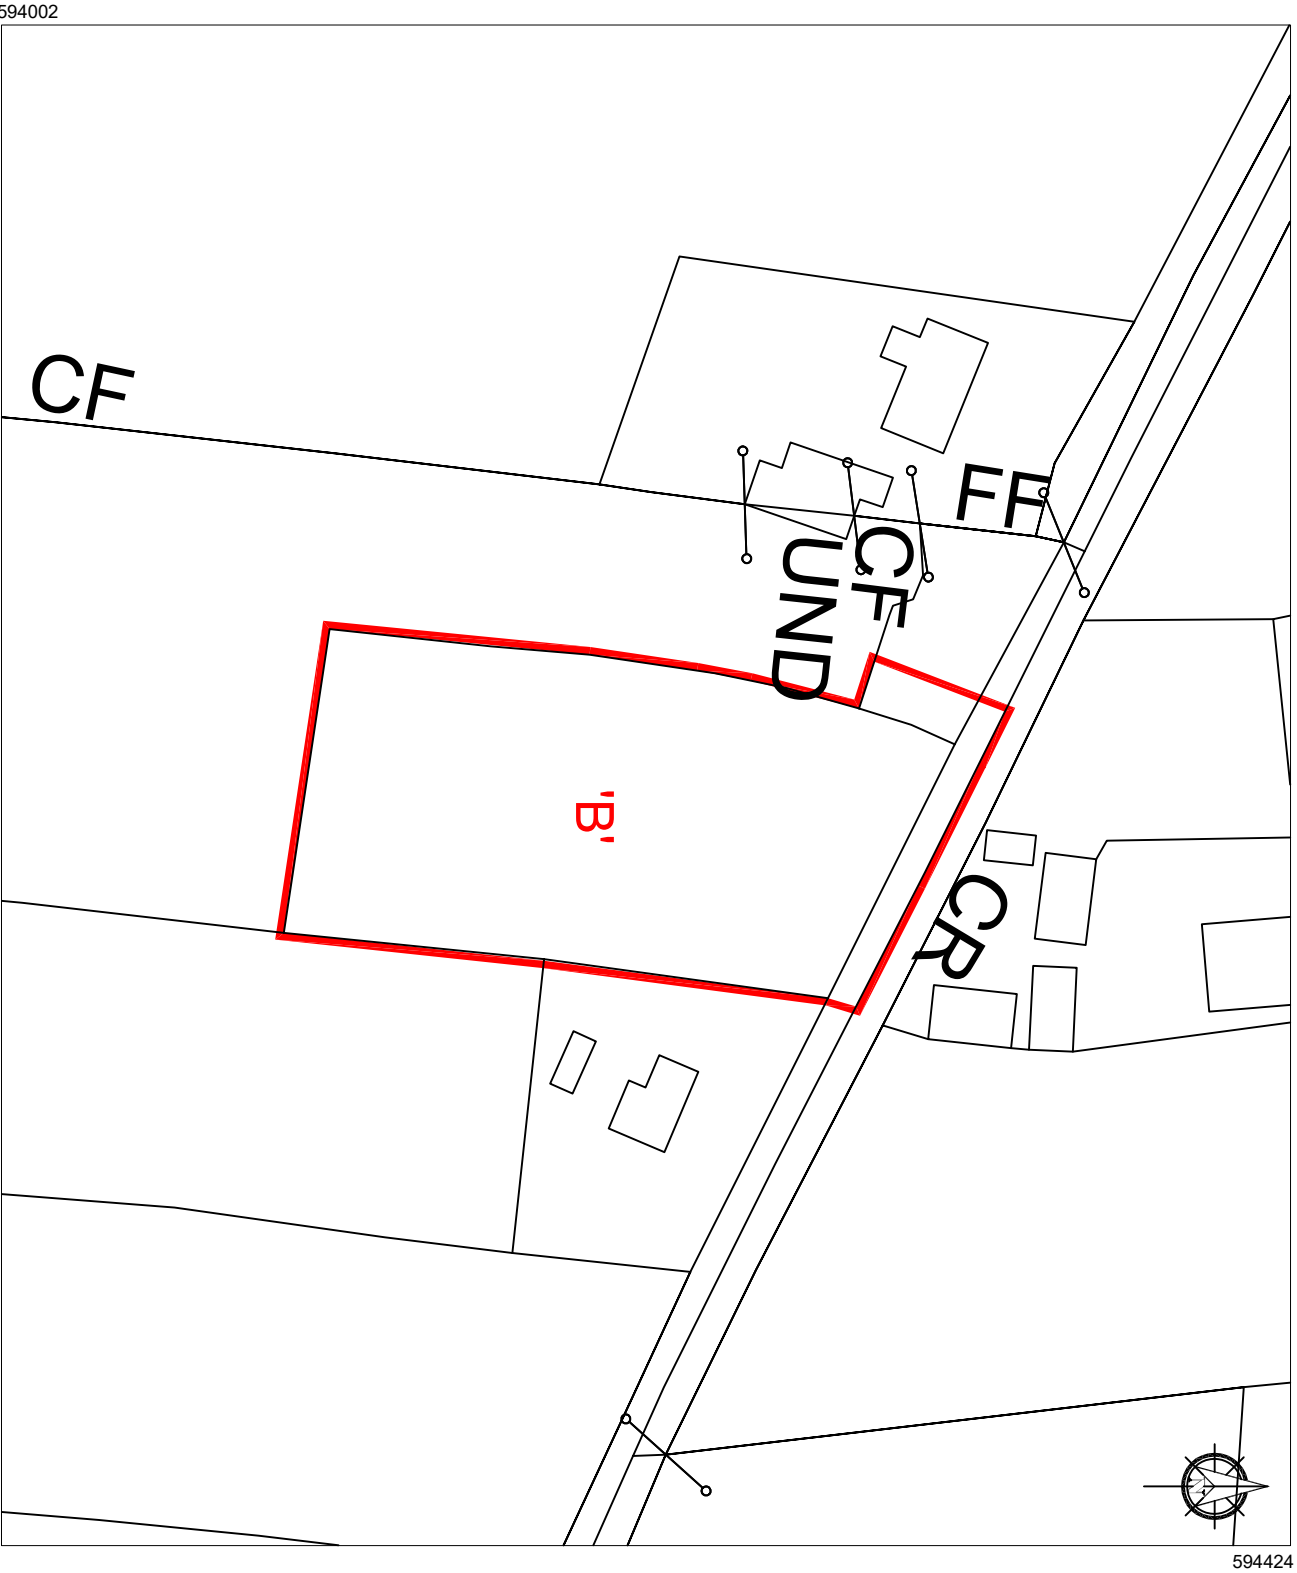

630185

594424

Notes:

O.S. copyright number CYAL50314410

ITM Centre Point Co-ordinates:
629937, 594212

Scale:
1:2500

Grid System:
Irish Transverse Mercator (ITM)

— Site Boundary


Site 'B' as outlined in RED hereon comprising 0.3411 Hectares

THIS IS A COMPUTER GENERATED MAP

Map of Property at Bawnmore, Lisnore, Co. Waterford.

Prepared by:

Joe Moynihan B. Eng. (Hons) MIEI

 <p>Joe Moynihan Engineering Consulting Engineers</p>		<p>Durrow, Stradbally, Co. Waterford. (087) 6875467 joe.moynihan@stradbally.com</p>	
PROJECT TITLE:	Land Transfer Mapping	PROJECT NO.:	158741
DRAWING TITLE:	Map of Property at Bawnmore, Lisnore, Co. Waterford.	DRAWING NO.:	LR/JM/PM/C DWG 1
DRAWN BY:	J. Moynihan	SCALE:	1:1000 on A4
DIMENSION TYPE:		DATE:	03/06/2026
AMENDMENTS:			