
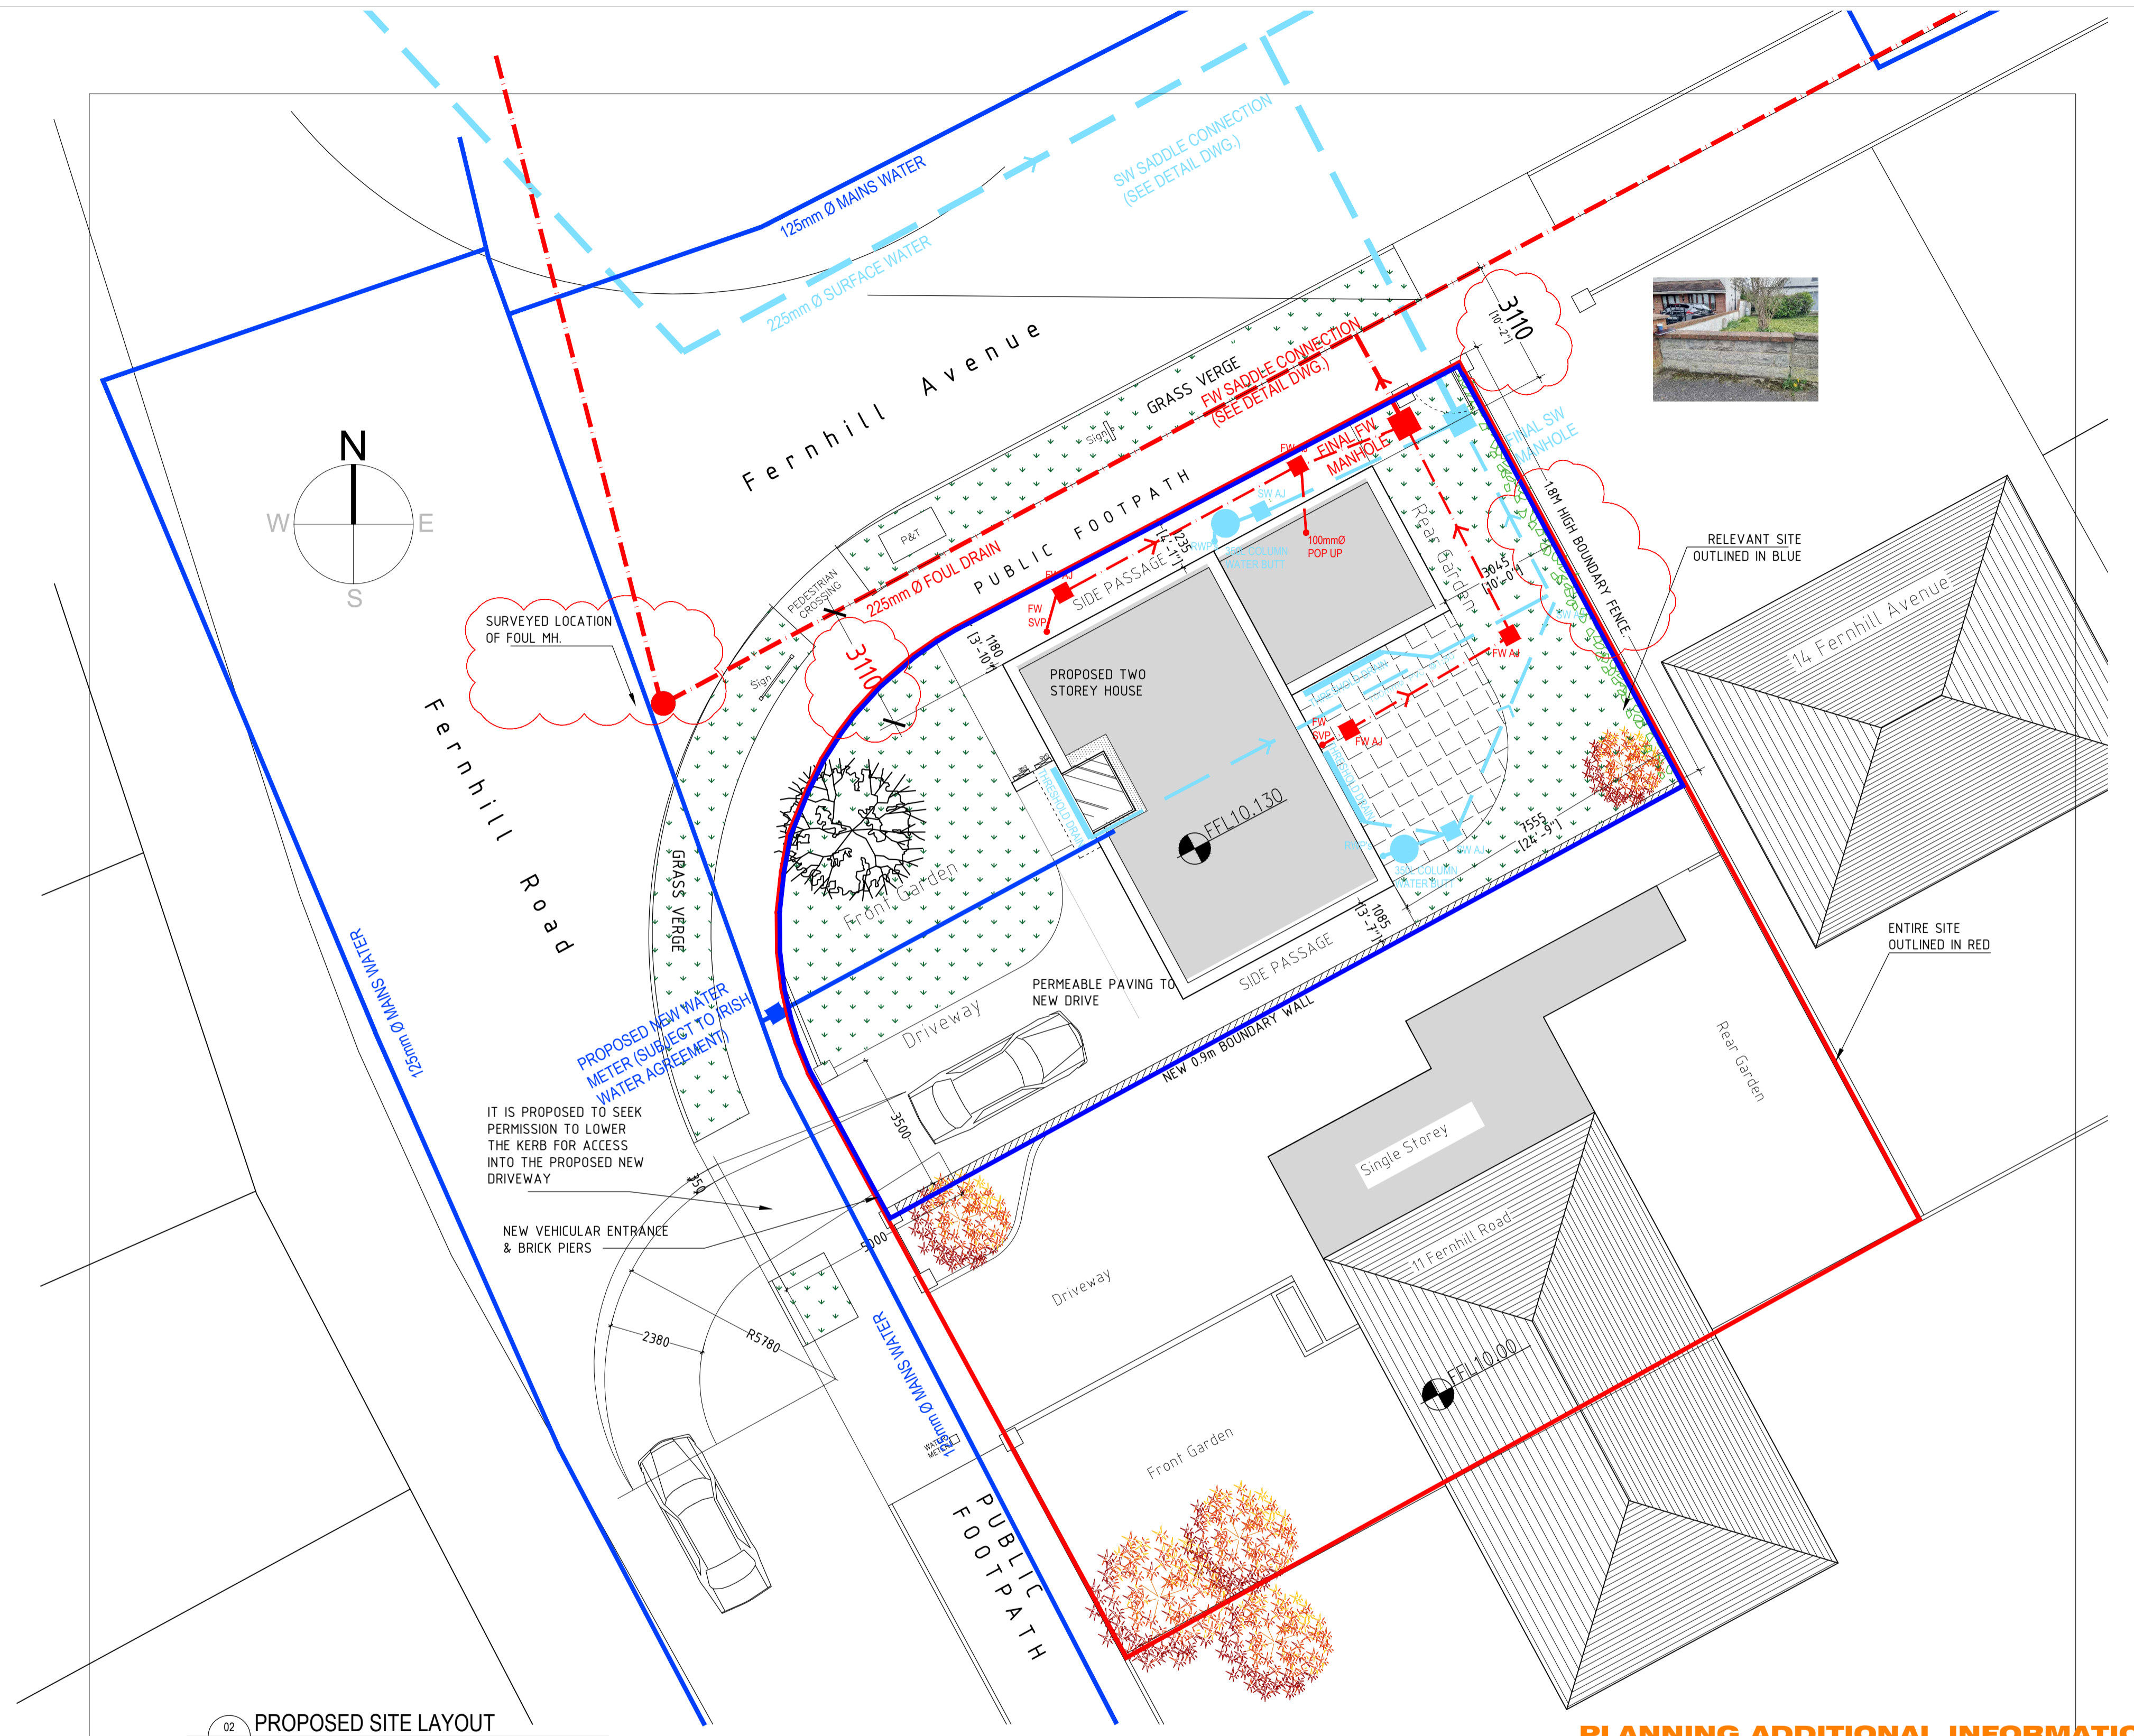


PERMEABLE PAVING SPECIFICATION  
SCALE 1:1.5

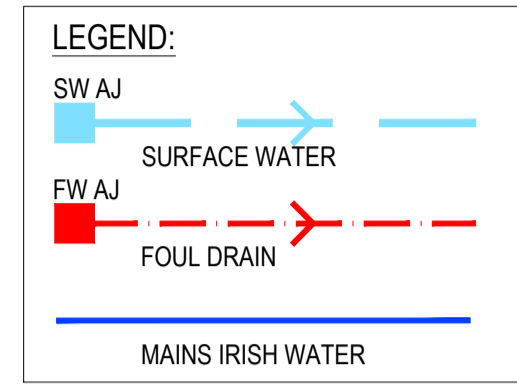

02 PROPOSED SITE LAYOUT  
SCALE 1:100

**PLANNING ADDITIONAL INFORMATION  
SD24A/0120**

THIS DRAWING HAS BEEN PREPARED SOLELY FOR THE PURPOSE OF DESIGN ONLY THIS DRAWING IS NOT TO BE RELIED UPON FOR CONSTRUCTION AND NO GUARANTEE IS GIVEN AS TO ITS SUITABILITY FOR CONSTRUCTION.

DESCRIPTION	DRWN	CHKD	DD/MM/YY
<b>REVISION INFORMATION</b>			

Copyright  
The contents and design of this drawing are the property of KBAD LTD. No part of this drawing may be photocopied or otherwise reproduced without the prior permission in writing of KBAD LTD

Project : 11 FERNHILL ROAD, MANOR ESTATE, DUBLIN 12, D12 XH66

Drawing : SITE LAYOUT OPTION, AREA DATA & SITE PHOTOGRAPHS

Client : PHILIP AND PAUL KEENAN	Date MAR. 2024	Scale as shown	Sheet size A1
---------------------------------	-------------------	-------------------	------------------

Do not scale if drawing size does not match sheet size

**K+B Architecture+Design**  
2 Ridgeway Villas, Kilmainham Lane Dublin 8  
Ph.+353 (0)87 6816037 +353 (0)1 6588803  
email. kbad.ie

Drawing no. **436 - P-02** Revision **A**



GOOGLE MAPS SITE VIEW



1) FRONT VIEW TO SITE



2) DIAGONAL VIEW TO SITE



3) DIAGONAL VIEW TO FRONT FROM REAR SITE ANGLE



4) VIEW TO EXISTING HOUSE FROM MID SITE



5) VIEW FROM REAR TO FRONT

03 EXISTING SITE PHOTOGRAPHS  
SCALE 1:N.T.S