



**Official Tailte Éireann Registration Map**  
This map should be read in conjunction with the folio.

Tailte Éireann (TÉ) Registration mapping is based on TÉ Surveying mapping. Where TÉ Registration maps are printed at a scale that is larger than the TÉ Surveying scale, accuracy is limited to that of the TÉ Surveying map scale.

For details of the terms of use and limitations of scale, accuracy and other conditions relating to Land Registry maps, see [www.tailte.ie](http://www.tailte.ie).

This map incorporates TÉ Surveying map data under a licence from TÉ. Copyright © Tailte Éireann and Government of Ireland.

(centre-line of parcel(s) edged)

Freehold

Leasehold

SubLeasehold

'S' Register

(see Section 8(b)(ii) of Registration of Title Act 1964 and Rule 224 & 225 Land Registration Rules 1972 - 2010).

**Burdens** (may not all be represented on map)

Right of Way / Wayleave

Turbary

Pipeline

Well

Pump

Septic Tank

Soak Pit


A full list of burdens and their symbology can be found at: [www.landdirect.ie](http://www.landdirect.ie)

**Tailte Éireann Registration operates a non-conclusive boundary system. The TÉ Registration map identifies properties not boundaries meaning neither the description of land in a folio nor its identification by reference to a TÉ Registration map is conclusive as to the boundaries or extent.** (see Section 85 of the Registration of Title Act, 1964). As inserted by Section 62 of the Registration of Deed and Title Act 2006.



1:2500

507580 mE, 647750 mN

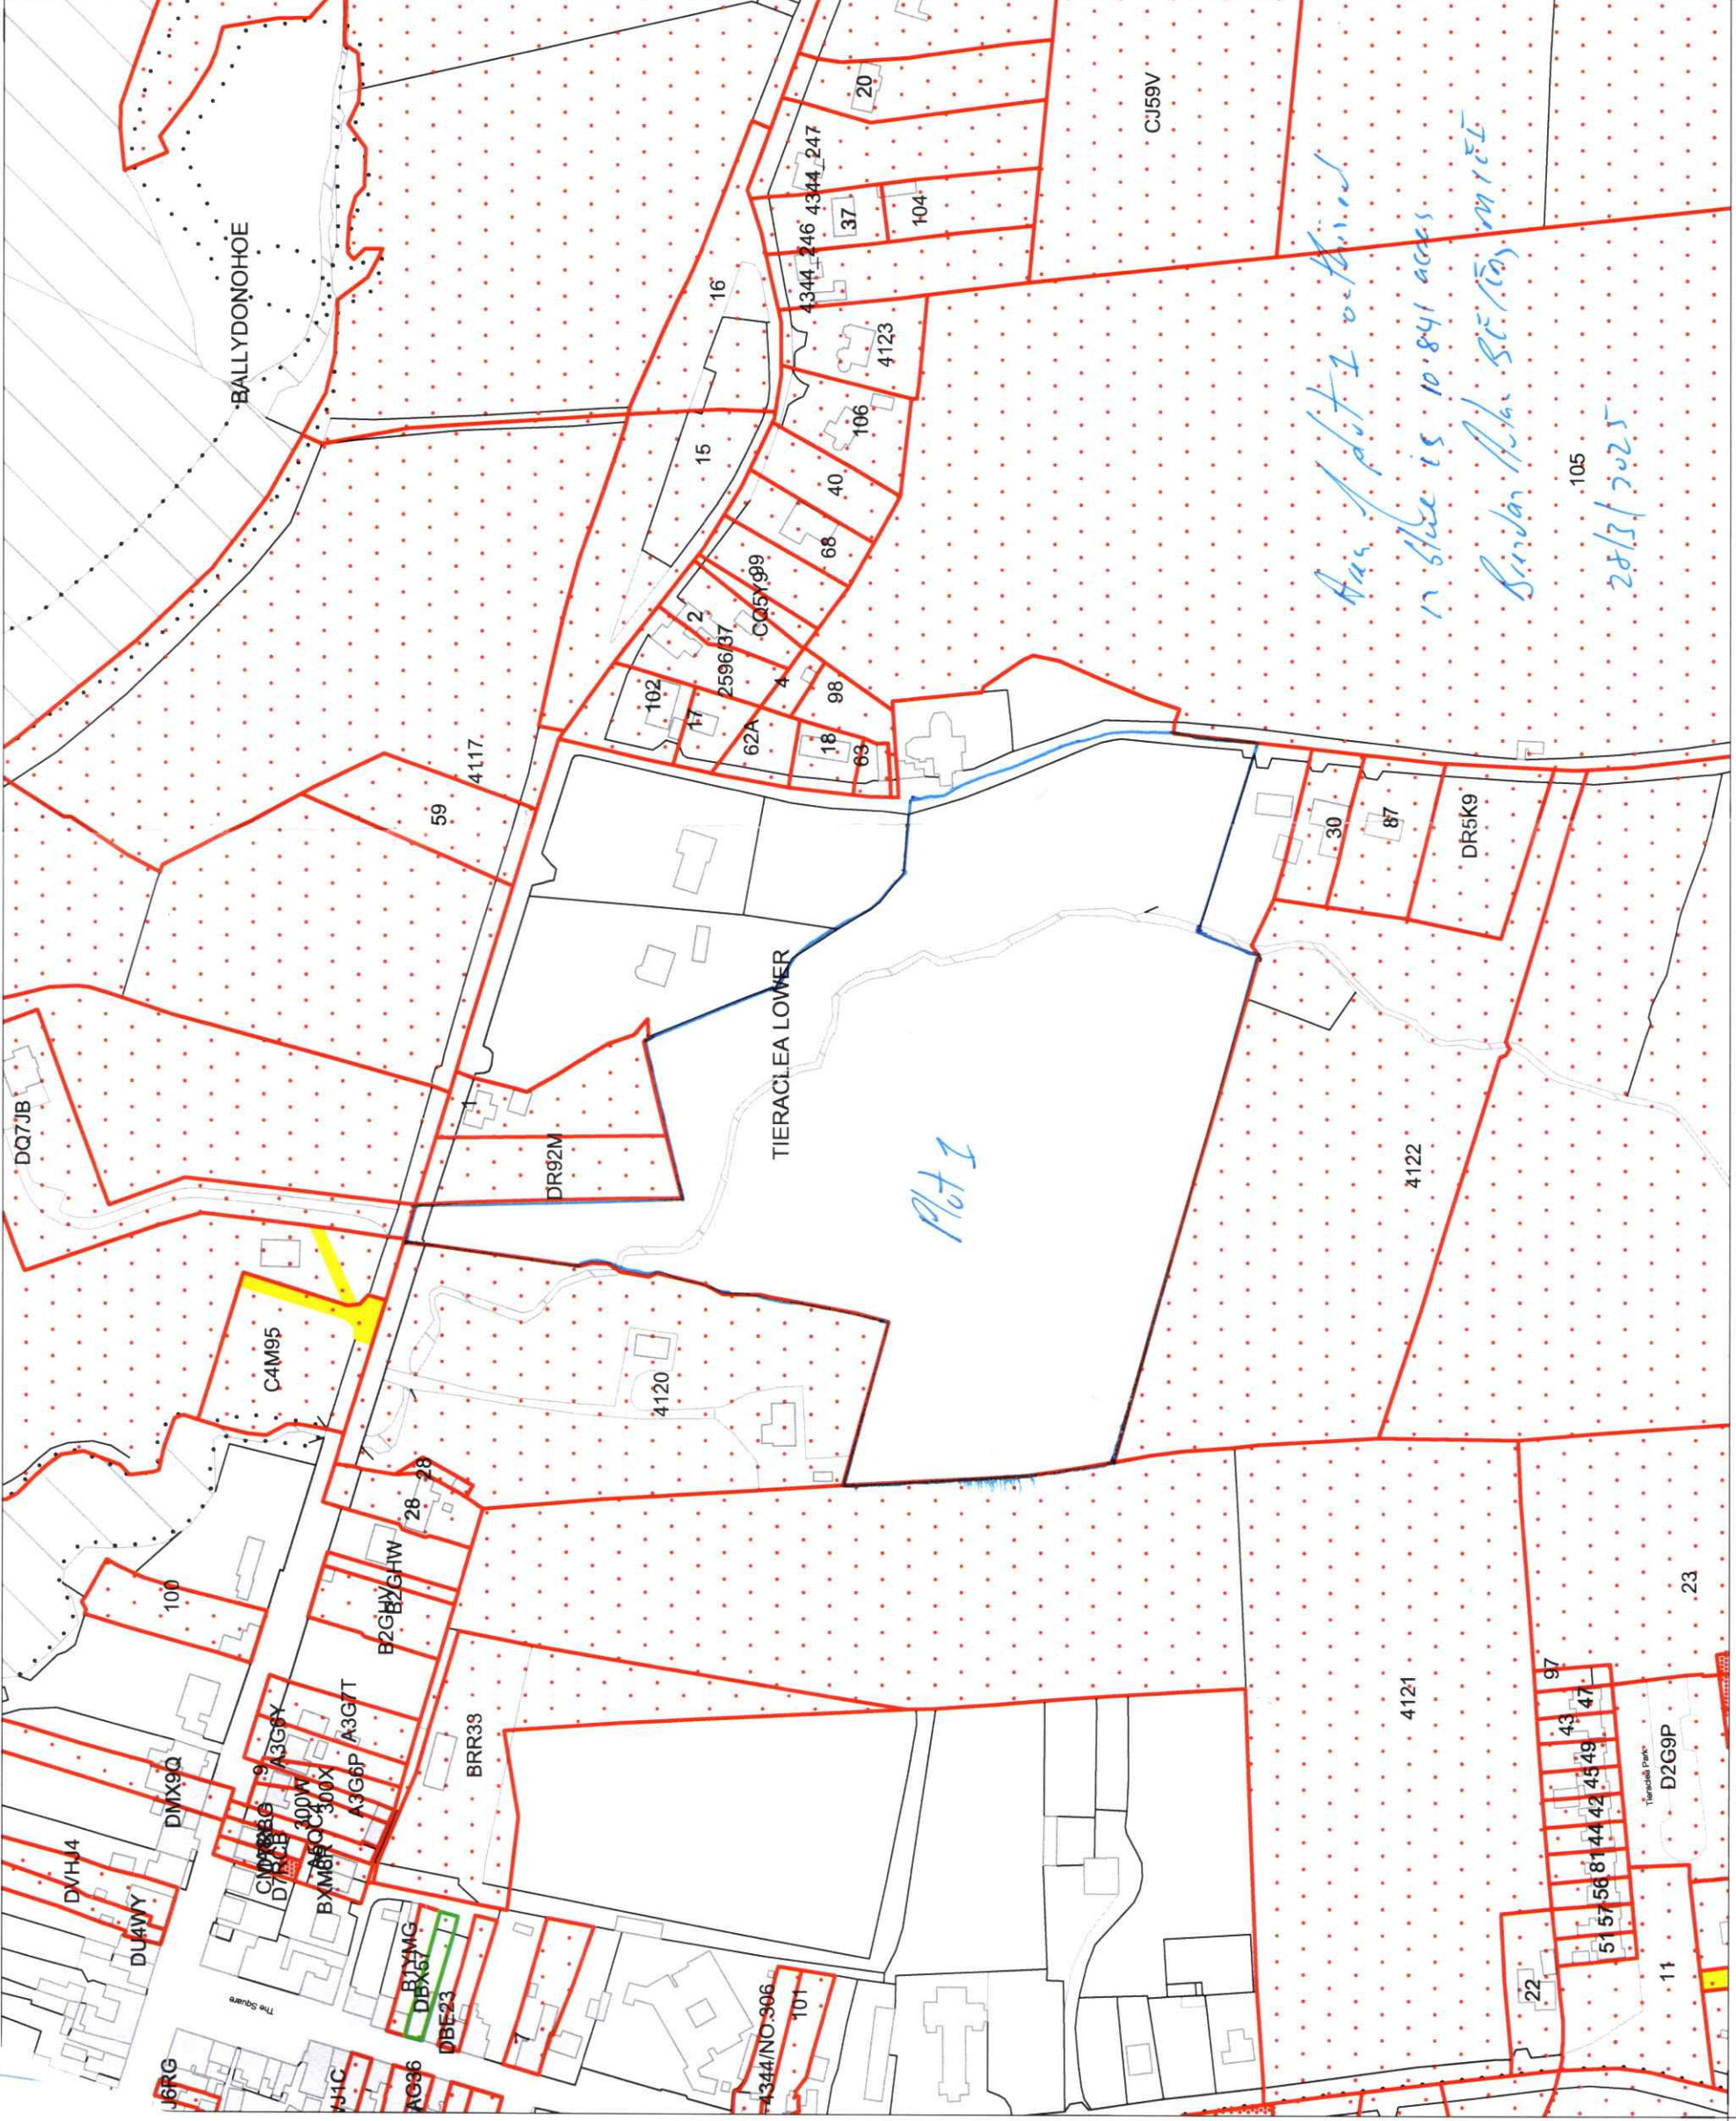

506780 mE, 647100 mN

Creation Date: 25 March 2025 08:38:06

Application Number: S2025LR004680E