
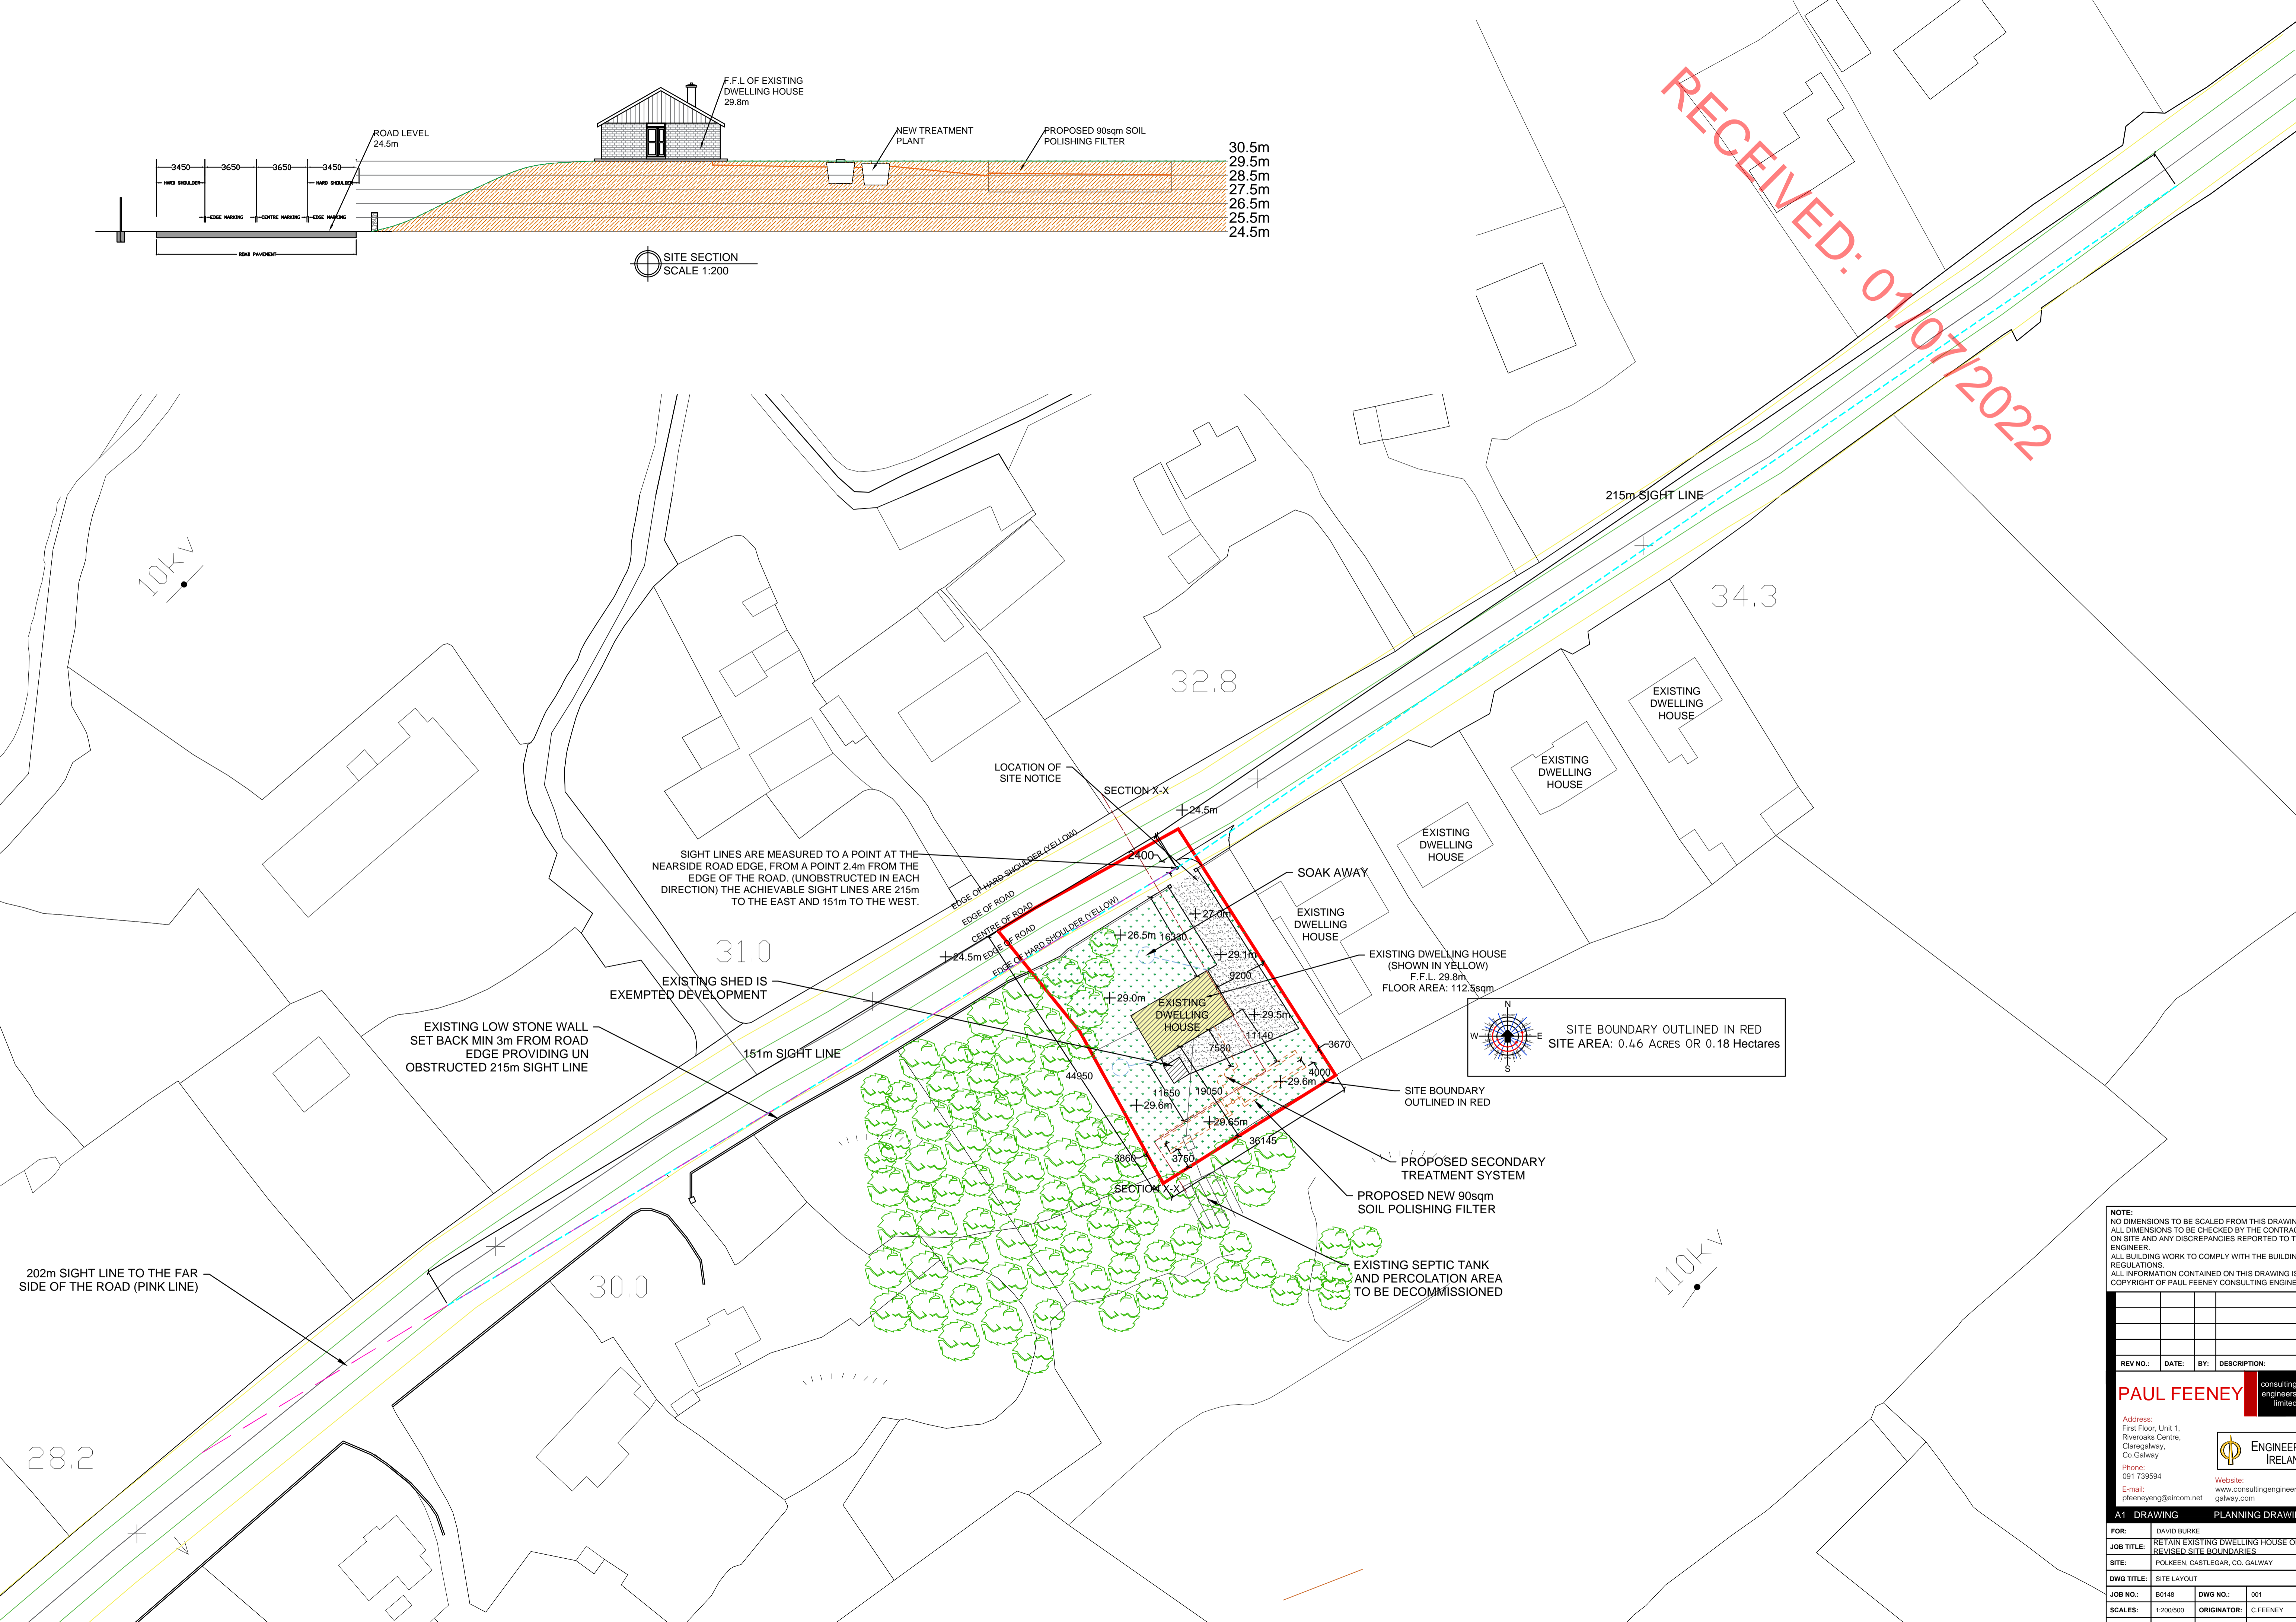


RECEIVED: 01/07/2022

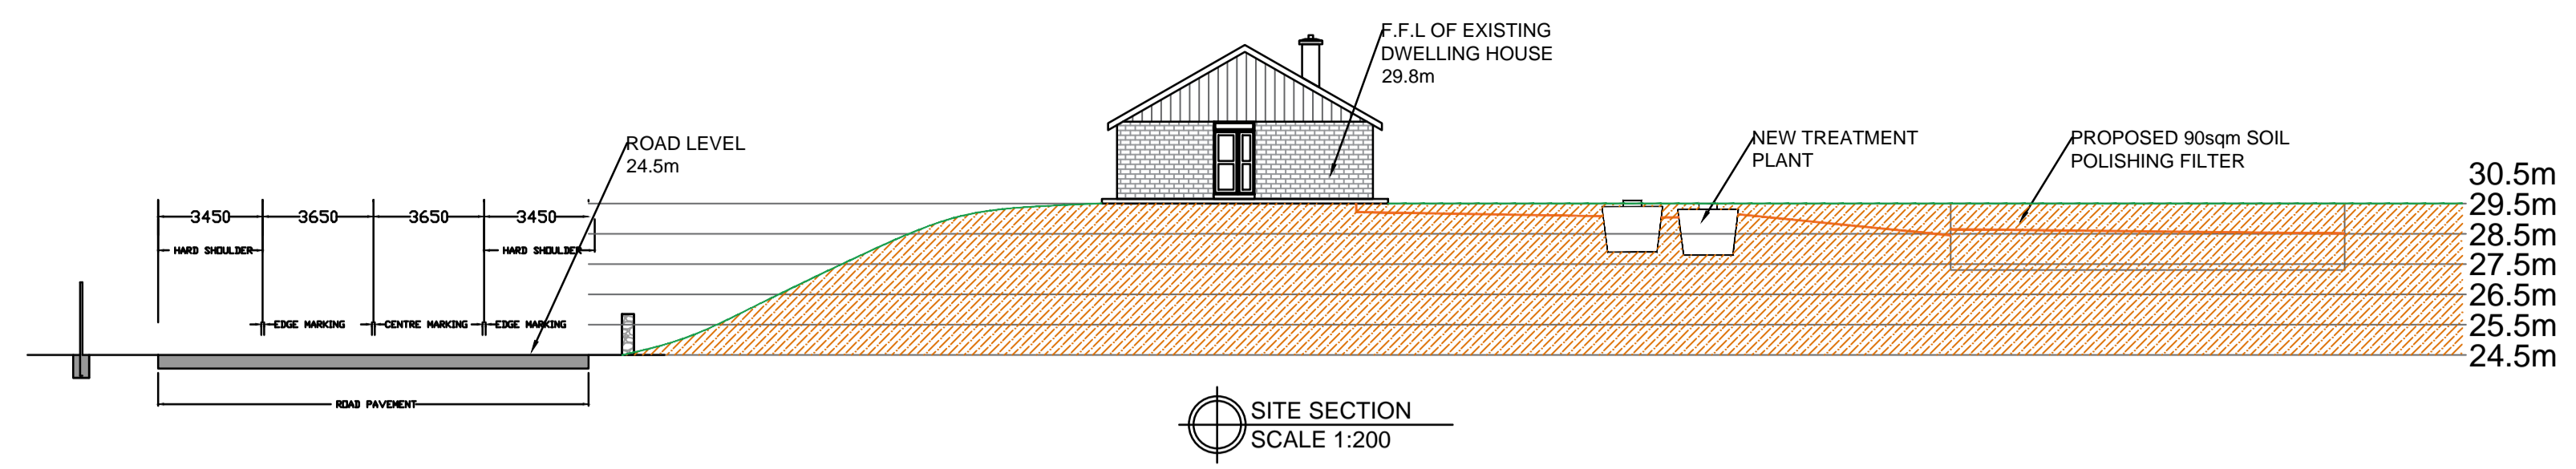

NOTE:
 NO DIMENSIONS TO BE SCALED FROM THIS DRAWING.
 ALL DIMENSIONS TO BE CHECKED BY THE CONTRACTOR ON SITE AND ANY DISCREPANCIES REPORTED TO THE ENGINEER.
 ALL BUILDING WORK TO COMPLY WITH THE BUILDING REGULATIONS.
 ALL INFORMATION CONTAINED ON THIS DRAWING IS COPYRIGHT OF PAUL FEENEY CONSULTING ENGINEERS.

REV NO.	DATE	BY	DESCRIPTION

PAUL FEENEY consulting engineers limited

Address:
 First Floor, Unit 1,
 Riveroaks Centre,
 Claregalway,
 Co. Galway

Phone:
 091 739594

E-mail:
 pfeeneyeng@eircom.net

Website:
 www.consultingengineersgalway.com

A1 DRAWING		PLANNING DRAWING	
FOR:	DAVID BURKE		
JOB TITLE:	RETAIN EXISTING DWELLING HOUSE ON REVISED SITE BOUNDARIES		
SITE:	POLKEEN, CASTLEGAR, CO. GALWAY		
DWG TITLE:	SITE LAYOUT		
JOB NO.:	B0148	DWG NO.:	001
SCALES:	1:200/500	ORIGINATOR:	C.FEENEY
DATE:	08.06.2022	CHECKED BY:	P.FEENEY