

633010 mE 692170 mN
 Application Number: D2009LR143135J

The Property
 Registration Authority
 An tÚdarás
 Cláracháin Maoinne
 Folio: LS17529



This map should be read in conjunction with the folio.

Registry maps are based on OSI topographic mapping. Where registry maps are printed at a scale that is larger than the OSI published scale, accuracy is limited to that of the original OSI map scale.

For details of the terms of use and limitations as to scale, accuracy and other conditions relating to Land Registry maps, see www.pra.ie.

This map incorporates Ordnance Survey Ireland (OSI) mapping data under a licence from OSI. Copyright © OSI and Government of Ireland.


(centre-line of parcel(s) edged)

- Freehold
- Leasehold
- Subleasehold

- Burdens (may not all be represented on map)
- Right of Way / Wayleave
- Turbary
- Pipeline
- Well
- Pump
- Septic Tank
- Soak Pit

A full list of burdens and their symbology can be found at: www.landdirect.ie

The registry operates a non-conclusive boundary system. The Registry Map identifies properties not boundaries meaning neither the description of land in a register nor its identification by reference to a registry map is conclusive as to the boundaries or extent. (see Section 85 of the Registration of Title Act, 1964) As inserted by Section 62 of the Registration of Deed and Title Act 2006.

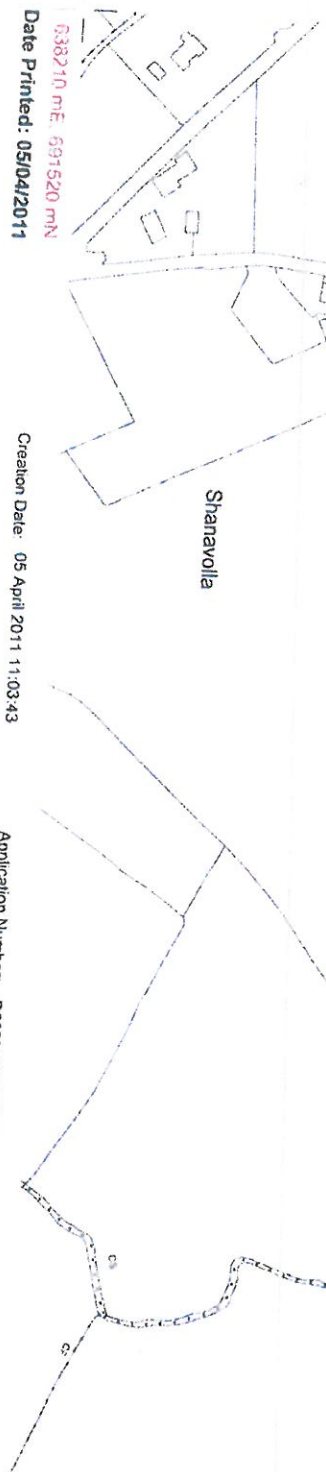

633210 mE, 691520 mN
 Date Printed: 05/04/2011

Creation Date: 05 April 2011 11:03:43

Application Number: D2009LR143135J

1:2500 Scale

