


Land Registry Compliant Map

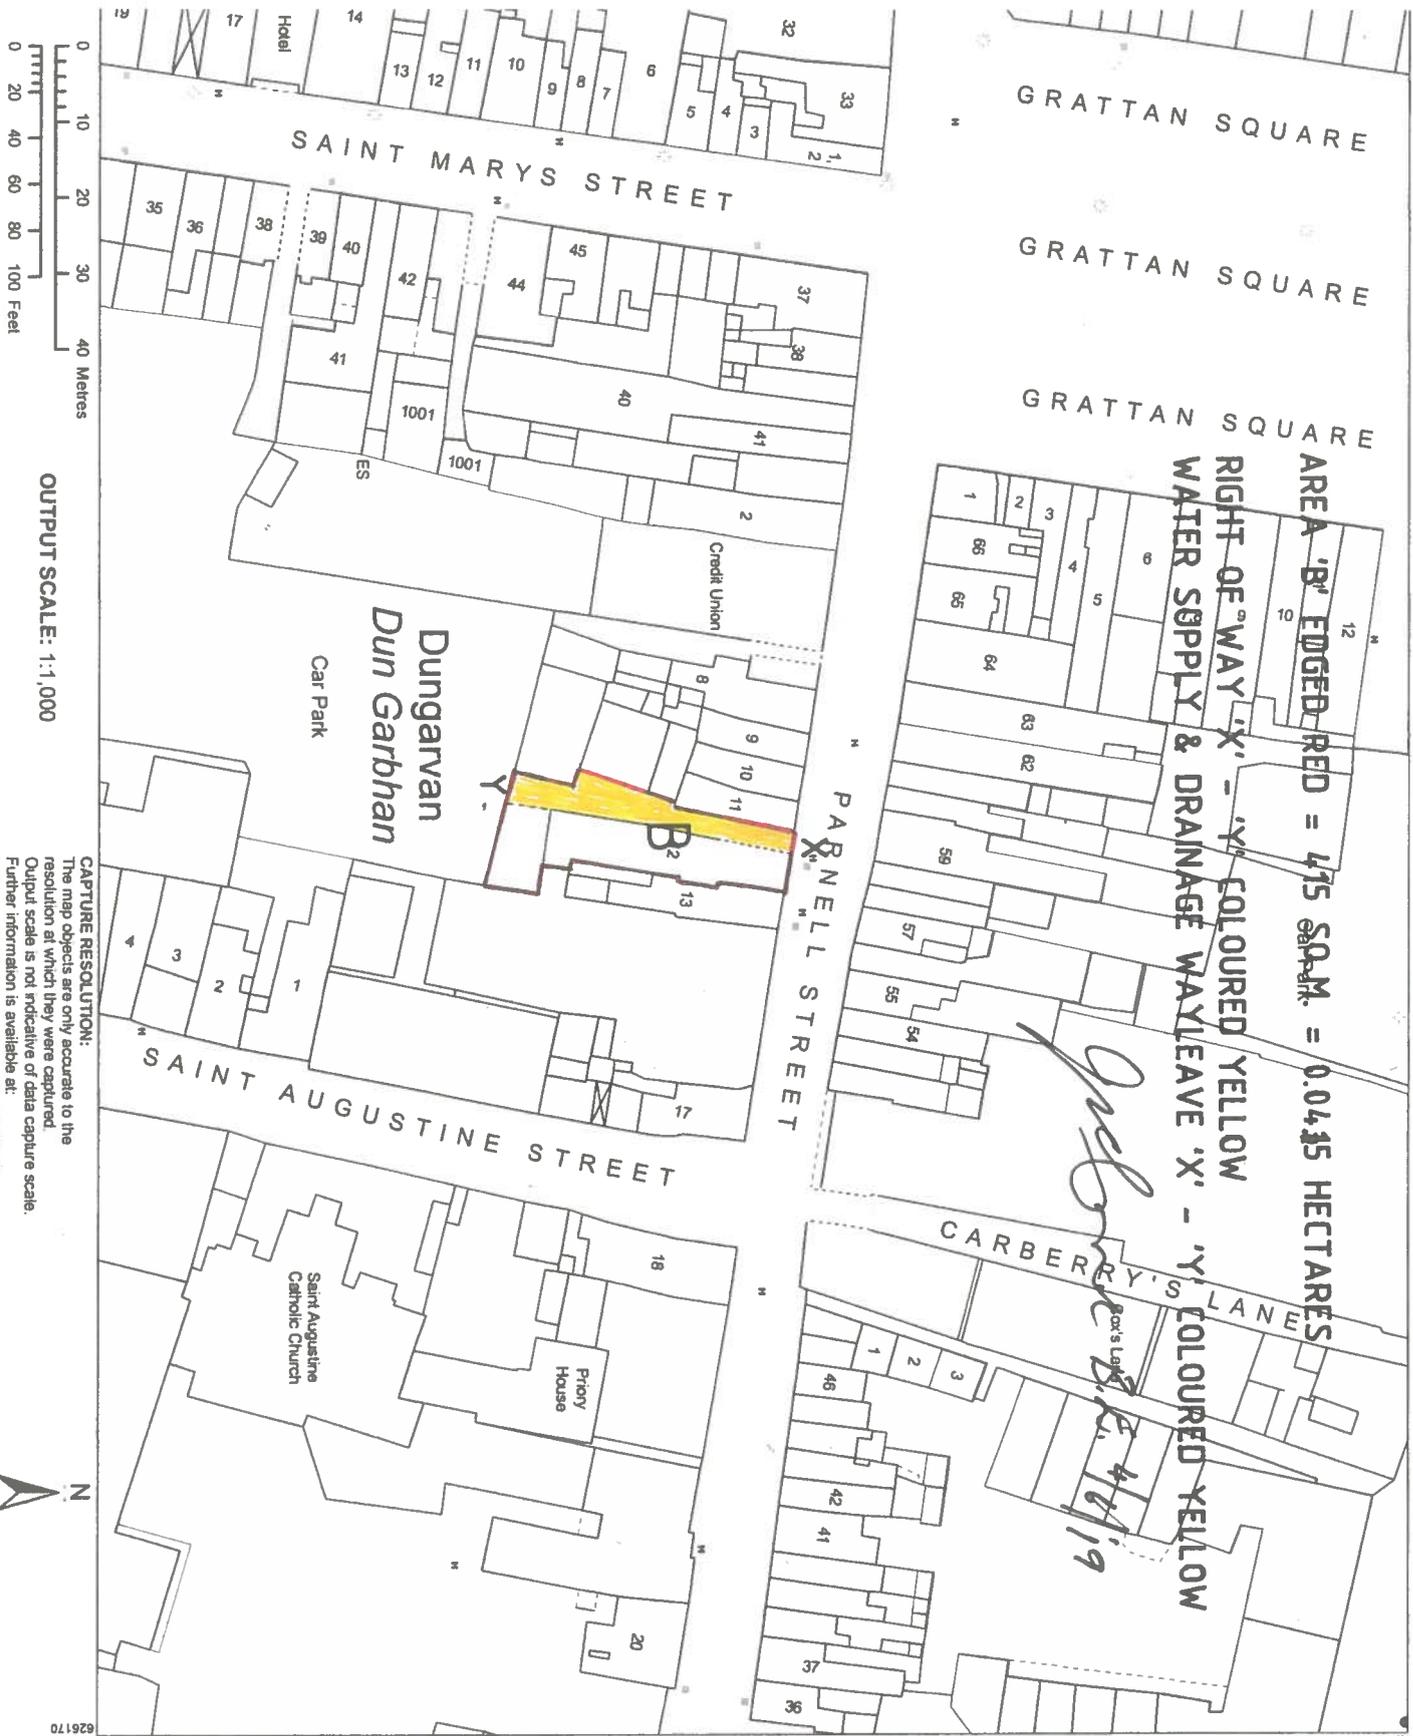

AREA 'B' EDGED RED = 475 SQ.M. = 0.0435 HECTARES
 RIGHT OF WAY 'X' - 'Y' COLOURED YELLOW
 WATER SUPPLY & DRAINAGE WAYLEAVE 'X' - 'Y' COLOURED YELLOW

John J. O'Sullivan
 26/04/2019



National Mapping Agency

CENTRE COORDINATES:
 ITM 626054,593087

PUBLISHED: 26/04/2019
 ORDER NO.: 50059636_1

MAP SERIES: 1:1,000
 1:2,500
 MAP SHEETS: 6071-08
 6071-1B

COMPILED AND PUBLISHED BY:
 Ordnance Survey Ireland,
 Phoenix Park,
 Dublin 8,
 Ireland.

Unauthorised reproduction infringes Ordnance Survey Ireland and Government of Ireland copyright.

All rights reserved.
 No part of this publication may be copied, reproduced or transmitted in any form or by any means without the prior written permission of the copyright owners.

The representation on this map of a road, track or footpath is not evidence of the existence of a right of way.

Ordnance Survey maps never show legal property boundaries, nor do they show ownership of physical features.

© Suirbhéireacht Ordnánís Éireann, 2019
 © Ordnance Survey Ireland, 2019
 www.osi.ie/copyright

LEGEND:
<http://www.osi.ie>
 Ordnance Survey Ireland, 2019

CAPTURE RESOLUTION:
 The map objects are only accurate to the resolution at which they were captured.
 Output scale is not indicative of data capture scale.
 Further information is available at:

OUTPUT SCALE: 1:1,000



626170 593001