

# Land Registry Compliant Map

## FIRST REGISTRATION MAP



**CENTRE COORDINATES:**  
ITM 552707,811635

**PUBLISHED:** 30/04/26  
**ORDER NO.:** 50431104\_1

**MAP SERIES:** 1:2,500  
**MAP SHEETS:** 1526-A

**Plot marked "A"**  
**Outlined in red.**  
**Area = 1189 Sq.m**  
**= 0.1189 Hectares**  
**= 0.294 Acres**

**COMPILED AND PUBLISHED BY:**  
Tailte Éireann,  
Phoenix Park,  
Dublin 8,  
Ireland.  
D08F6E4



[www.tailte.ie](http://www.tailte.ie)


Any unauthorised reproduction infringes Tailte Éireann copyright.  
No part of this publication may be copied, reproduced or transmitted in any form or by any means without the prior written permission of the copyright owner.

The representation on this map of a road, track or footpath is not evidence of the existence of a right of way.

This topographic map does not show legal property boundaries, nor does it show ownership of physical features.

© Tailte Éireann, 2024.  
All rights reserved.

811549  
**Licence no**  
**CYAL50521897**  
**© Tailte Éireann**  
**- Surveying.**

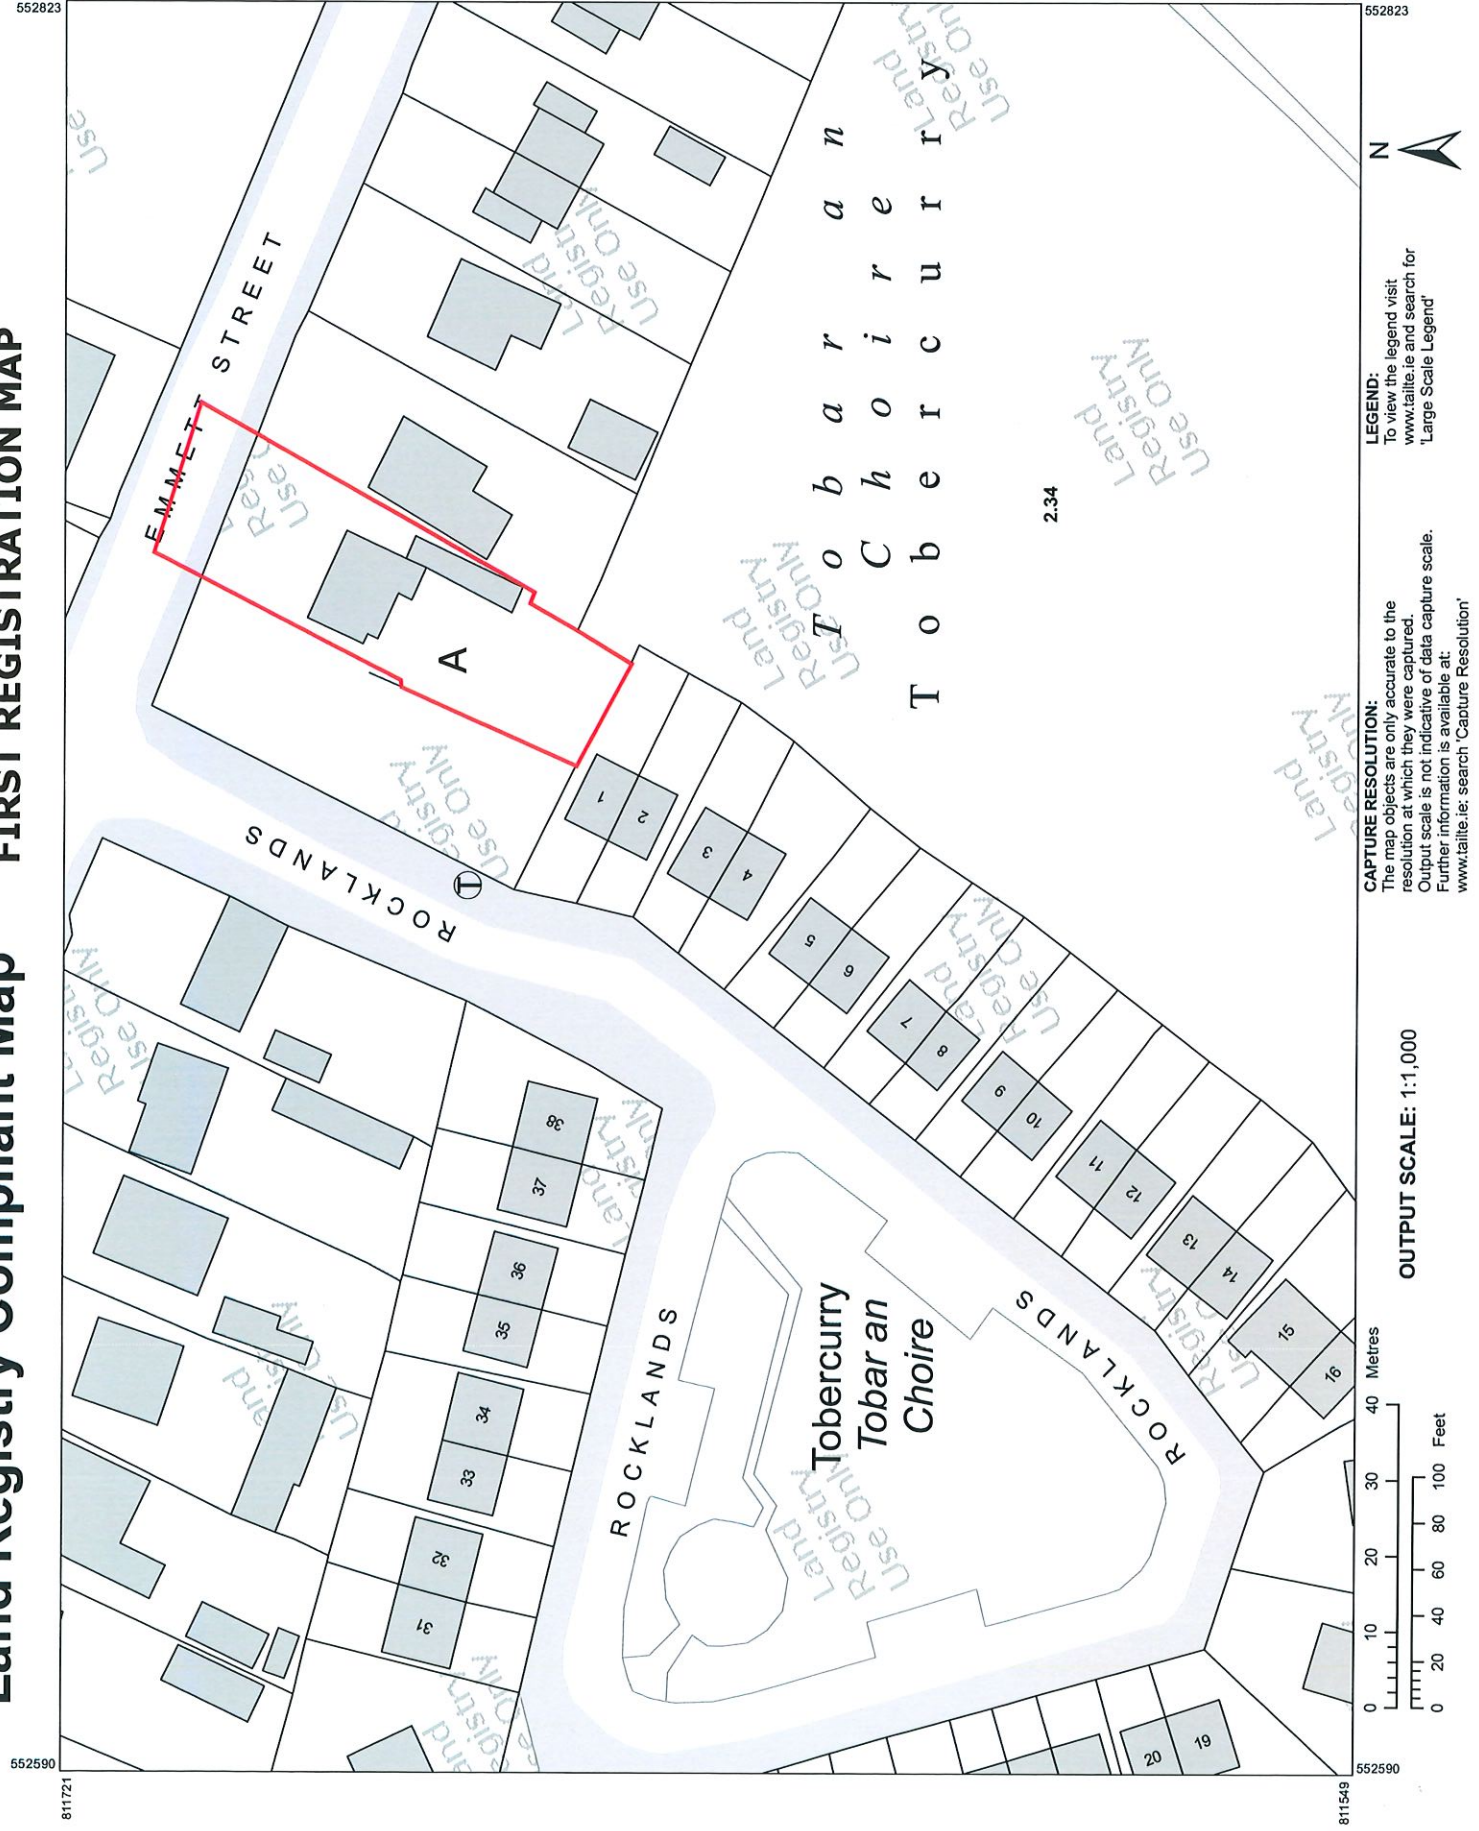

**LEGEND:**  
To view the legend visit [www.tailte.ie](http://www.tailte.ie) and search for 'Large Scale Legend'

**CAPTURE RESOLUTION:**  
The map objects are only accurate to the resolution at which they were captured.  
Output scale is not indicative of data capture scale.  
Further information is available at: [www.tailte.ie](http://www.tailte.ie), search 'Capture Resolution'

**OUTPUT SCALE: 1:1,000**

