



Official Property Registration Map
This map should be read in conjunction with the folio.

Registry maps are based on OSi topographic mapping. Where registry maps are printed at a scale that is larger than the OSi published scale, accuracy is limited to that of the original OSi map scale

For details of the terms of use and limitations as to scale, accuracy and other conditions relating to Land Registry maps, see www.prai.ie.


This map incorporates Ordnance Survey Ireland (OSi) mapping data under a licence from OSi. Copyright © OSi and Government of Ireland.

- (centre-line of parcel(s) edged)
- Freehold
- Leasehold
- SubLeasehold
- 'S' Register

(see Section 8(b)(ii) of Registration of Title Act 1964 and Rule 224 & 225 Land Registration Rules 1972 - 2010).

- Burdens** (may not all be represented on map)
- Right of Way / Wayleave
 - Turbary
 - Pipeline
 - Well
 - Pump
 - Septic Tank
 - Soak Pit

A full list of burdens and their symbology can be found at: www.landdirect.ie

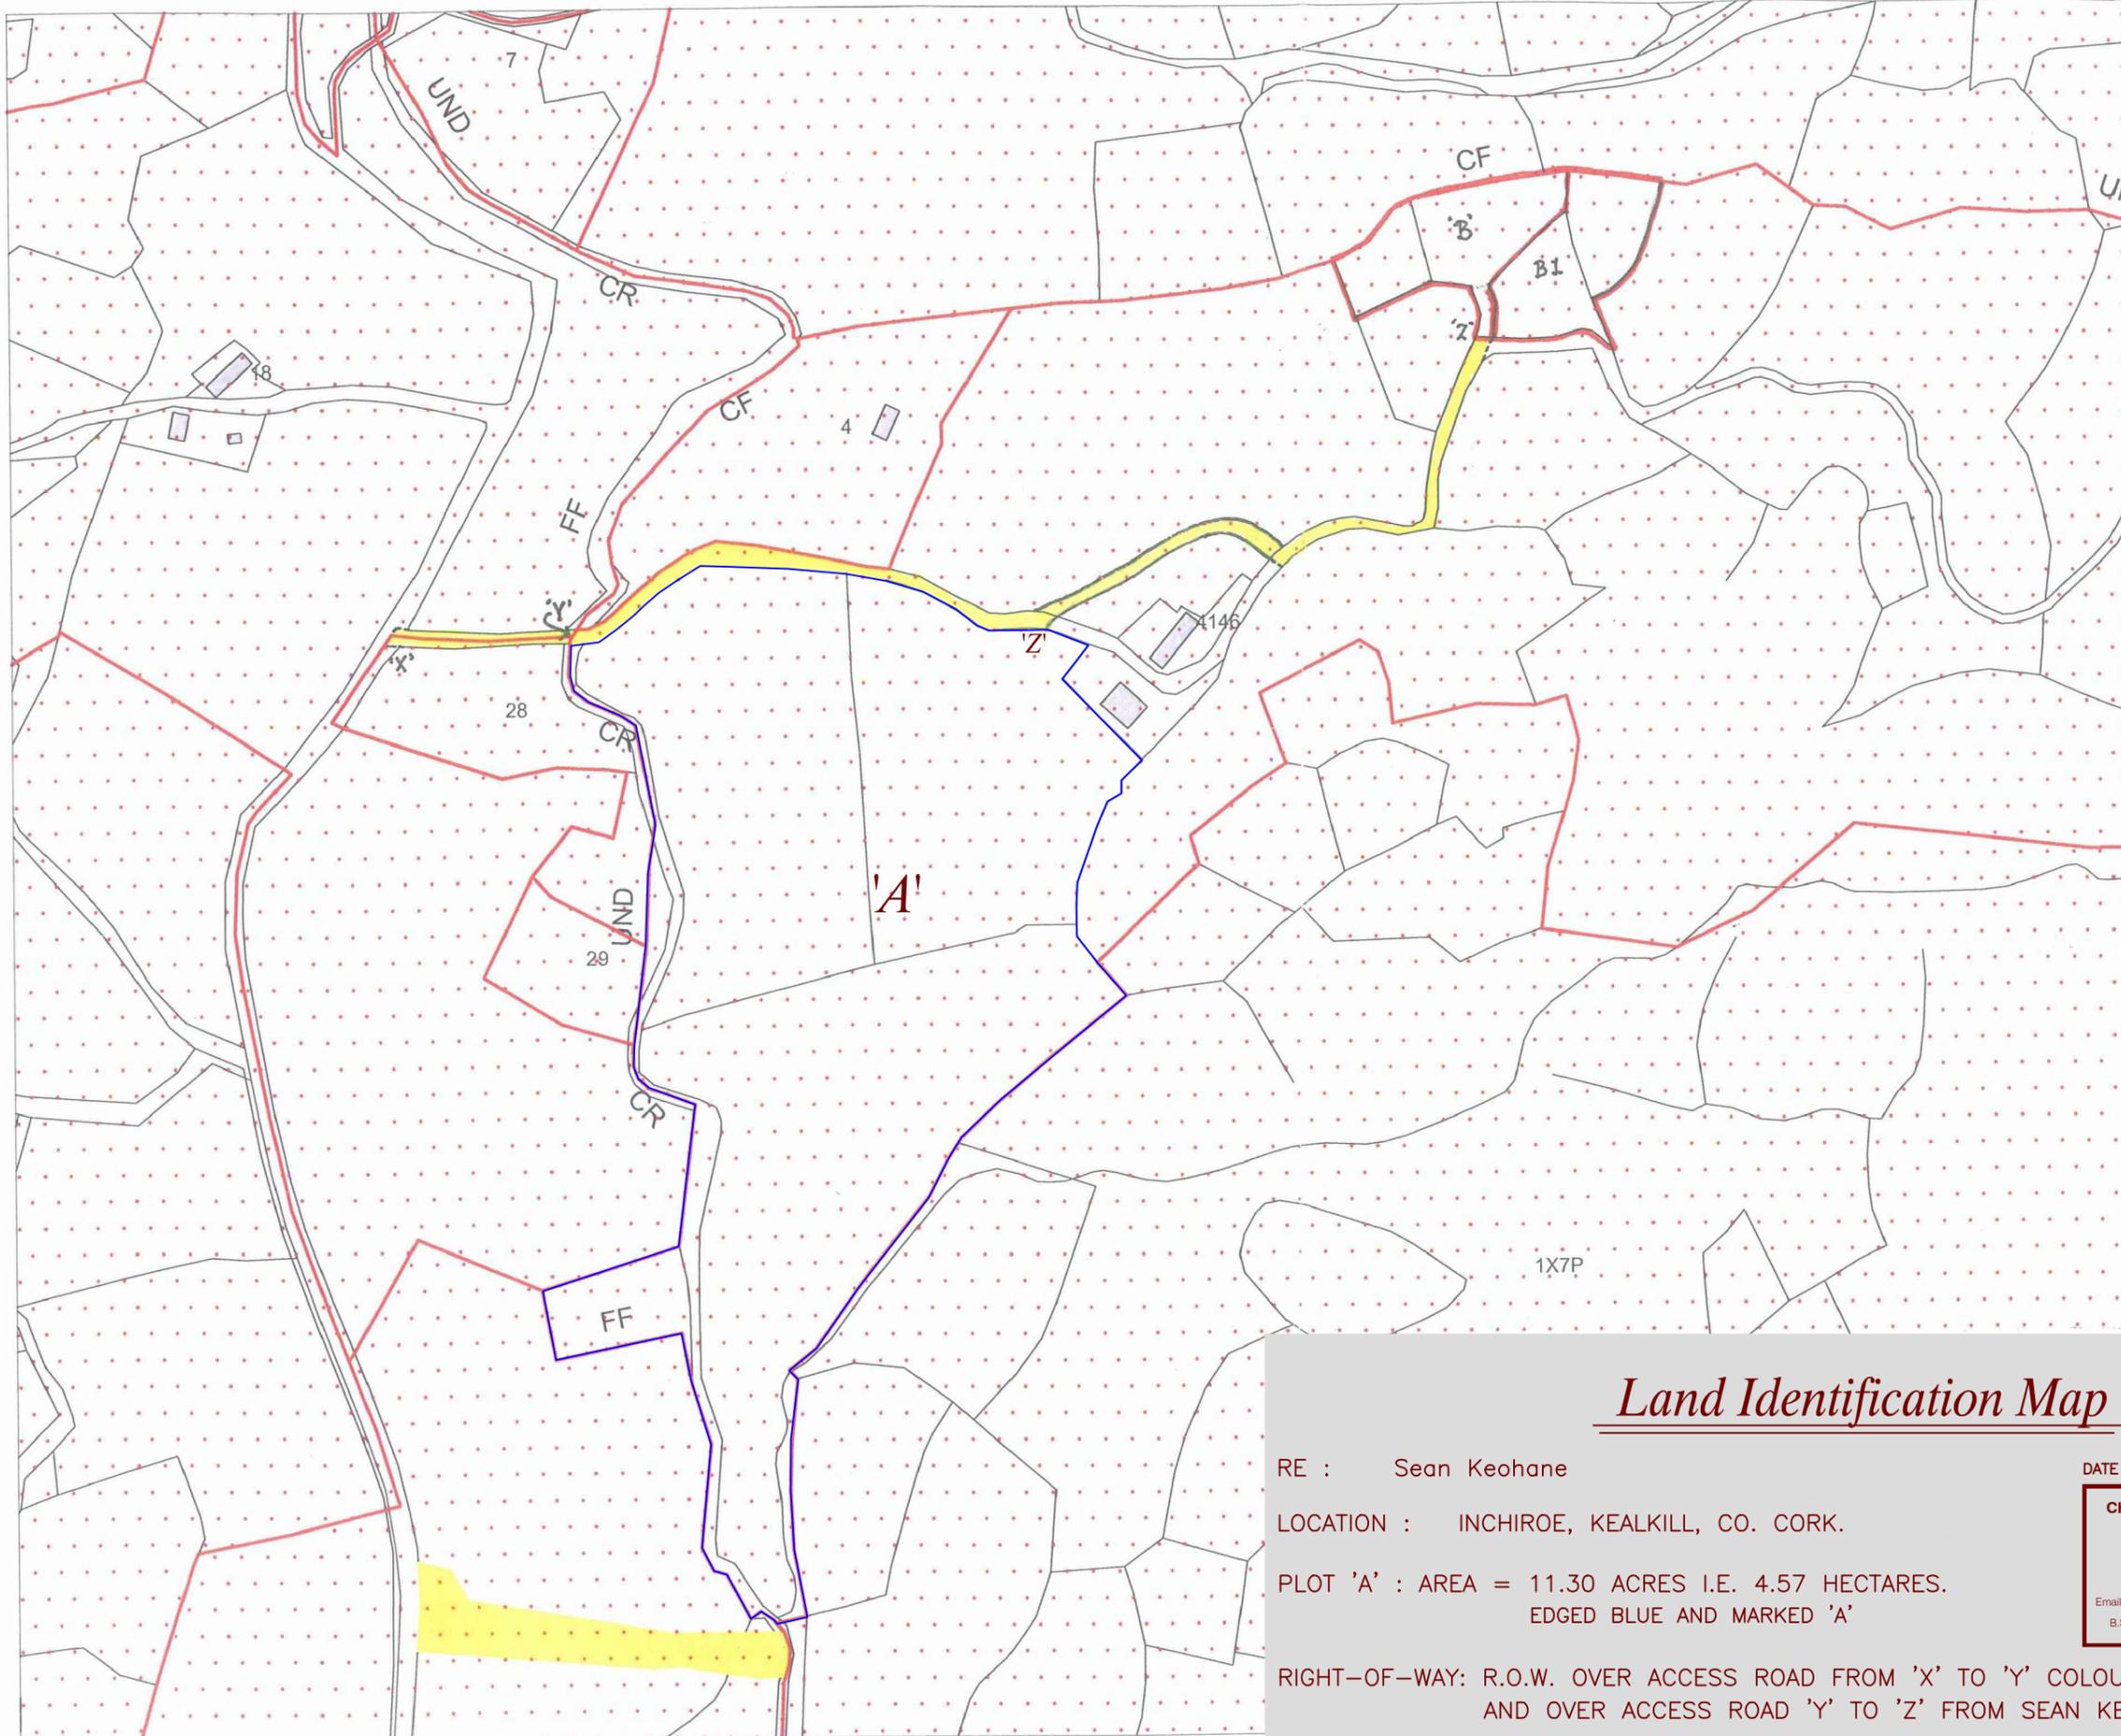

Land Identification Map

RE : Sean Keohane
 LOCATION : INCHIROE, KEALKILL, CO. CORK.
 PLOT 'A' : AREA = 11.30 ACRES I.E. 4.57 HECTARES.
 EDGED BLUE AND MARKED 'A'

RIGHT-OF-WAY: R.O.W. OVER ACCESS ROAD FROM 'X' TO 'Y' COLOURED YELLOW, FROM OTHERS AND OVER ACCESS ROAD 'Y' TO 'Z' FROM SEAN KEOHANE TO OTHERS

NB: Descriptive purposes only.
 To be independently checked prior to final contract on sale.
 DATE : 2nd/Oct/2014

CHRISTY CROWLEY
 REENROUR
 Bantry, Co. Cork.
 Tel 027 51098
 Mob. 087/9227960
 Email: crowleycrowley@eircom.net
 B.Sc.Arch.Tec.MCIAT.MCIOB.

Christy
Crowley
 Architectural & Planning Consultant

