

O' MUIRCHEARTAIGH AGUS O' BAMBARRÉ

INNEALTOIRÍ SIBHALTA
AGUS COMHARTEOIRÍ PLEANÁILÁ

STRÁID AN DHA'GEATE,
AN DAINCEAN, CO. CIARRAL.
FÓN - (066) 9152233
FAX - (066) 9152027

- LEASÚ DATA NÓTAÍ
- (1) These Drawings Are For Planning Application Purposes Only.
 - (2) All Building Works Shall Be Carried Out In Accordance With Current Building Regulations.
 - (3) Do Not Scale From Drawing. Stated Figures To Be Taken Only.

PLANNING DRAWINGS ONLY

NOT TO BE USED AS CONSTRUCTION DRAWINGS

REV B 08/06/07 REVISED PUSHING FILTER LOCATION TO ENSURE 4M SEPARATION DISTANCE TO PUBLIC ROADWAY


REV A 13/03/06 REVISED BUILDING FOOTPRINT APPLIED TO SITE LAYOUT

JOB TITLE & LOCATION :
PROPOSED RENOVATION AND EXTENSION WORKS TO DWELLING HOUSE AT REASK, BALLYFERRIER

CLIENTS NAME & ADDRESS :
MS. KATHRYN CORKEN

DRWG. TITLE: SITE LAYOUT PLAN PROPOSED SCALE: 1:500 DATE: FEB '06 DRAWN: EK DRWG. NO.: 01-06-0001-02

LEVELS	EXISTING GROUND LEVELS	98.05m
	PROPOSED FINISHED LEVELS	98.20m
	PROPOSED CONTOURS	
	LAWN AREA	
	WILD FLOWERS MATURE GRASS AREA	
FOUL AND SURFACE WATER	FOUL SURFACE WATER	②
	FOUL SEWER	③
	SURFACE WATER	④
WATER SUPPLY	100mm Ø WATER MAIN	⑤
	STOP COCK	⑥
	ROAD GULLY	⑦
LANDSCAPING	PROPOSED TREE AND SHRUBBERY - PLEASE SEE LANDSCAPING PROPOSAL	

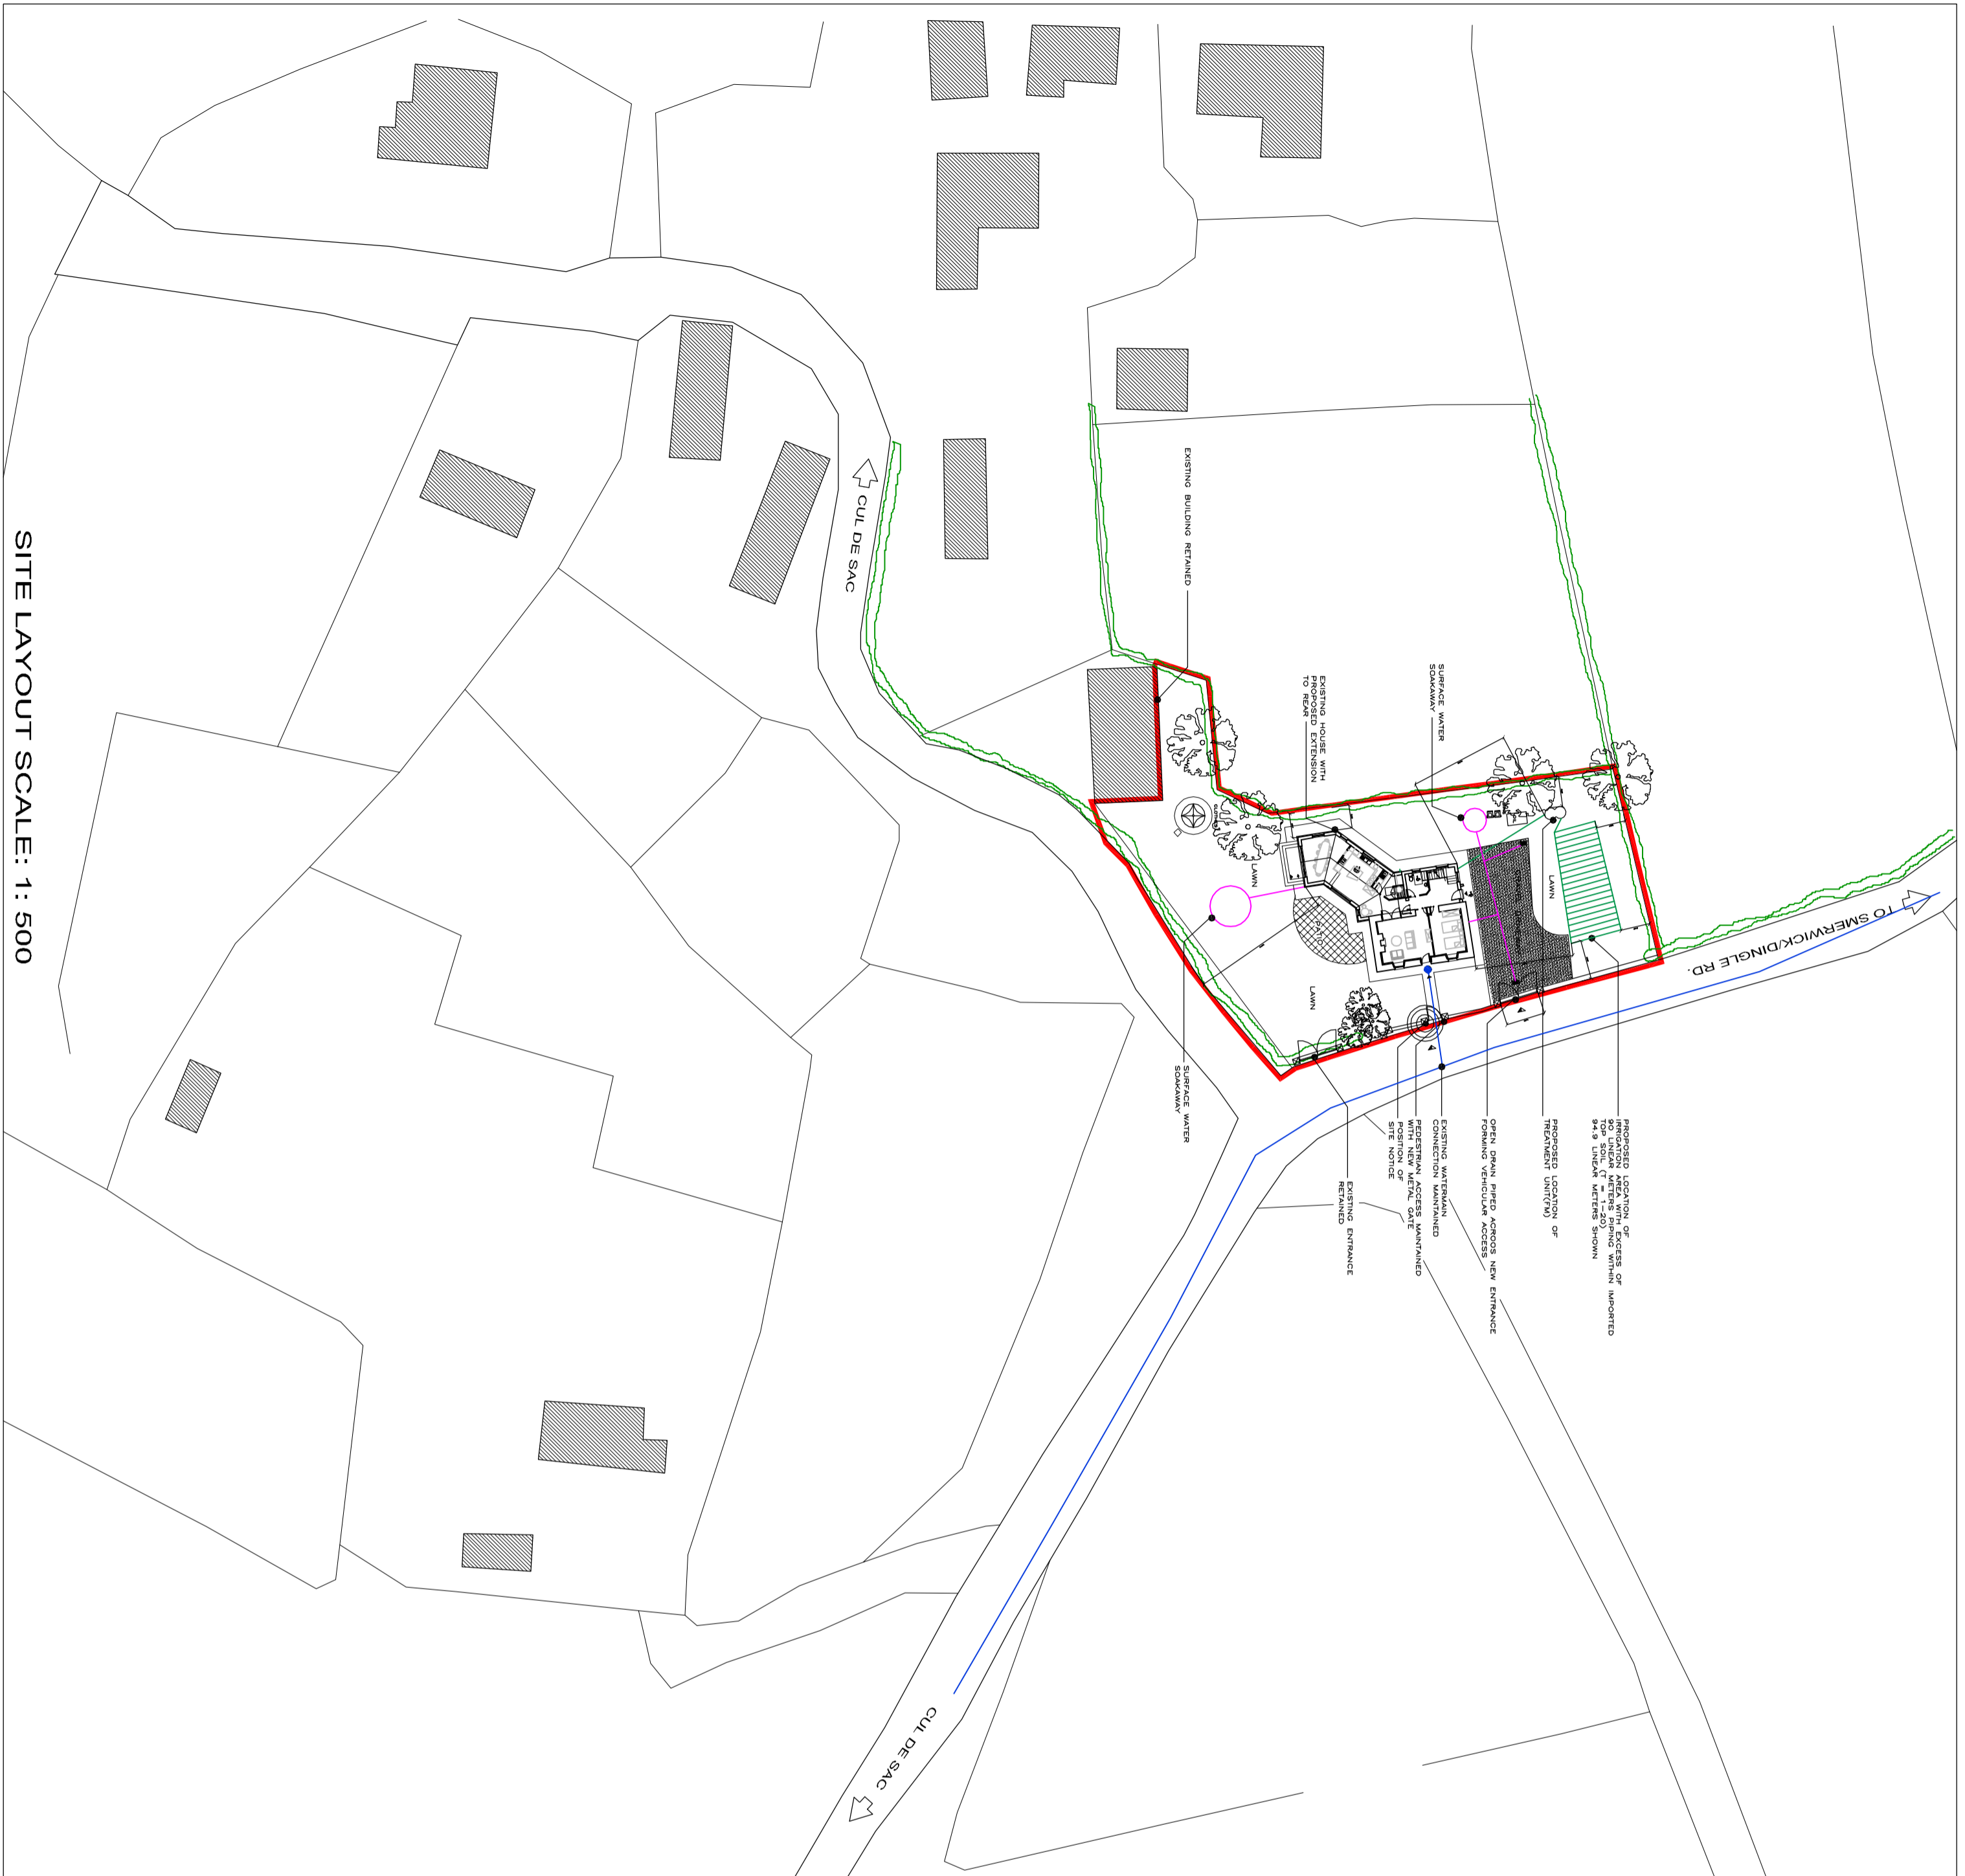

SITE LAYOUT SCALE: 1: 500

SITE AREA 0.1199 ha. (0.2965 ACRES)

EXCLUDING HALF OF ROADWAYS
LAYOUT PLAN SCANNED FROM
ORDNANCE SURVEY IRELAND
DIGITAL MAP - 5789
PLOT REF. NO. - 1070626_1_4
PLOT DATE 03-JAN-2006

