


# Land Registry Compliant Map

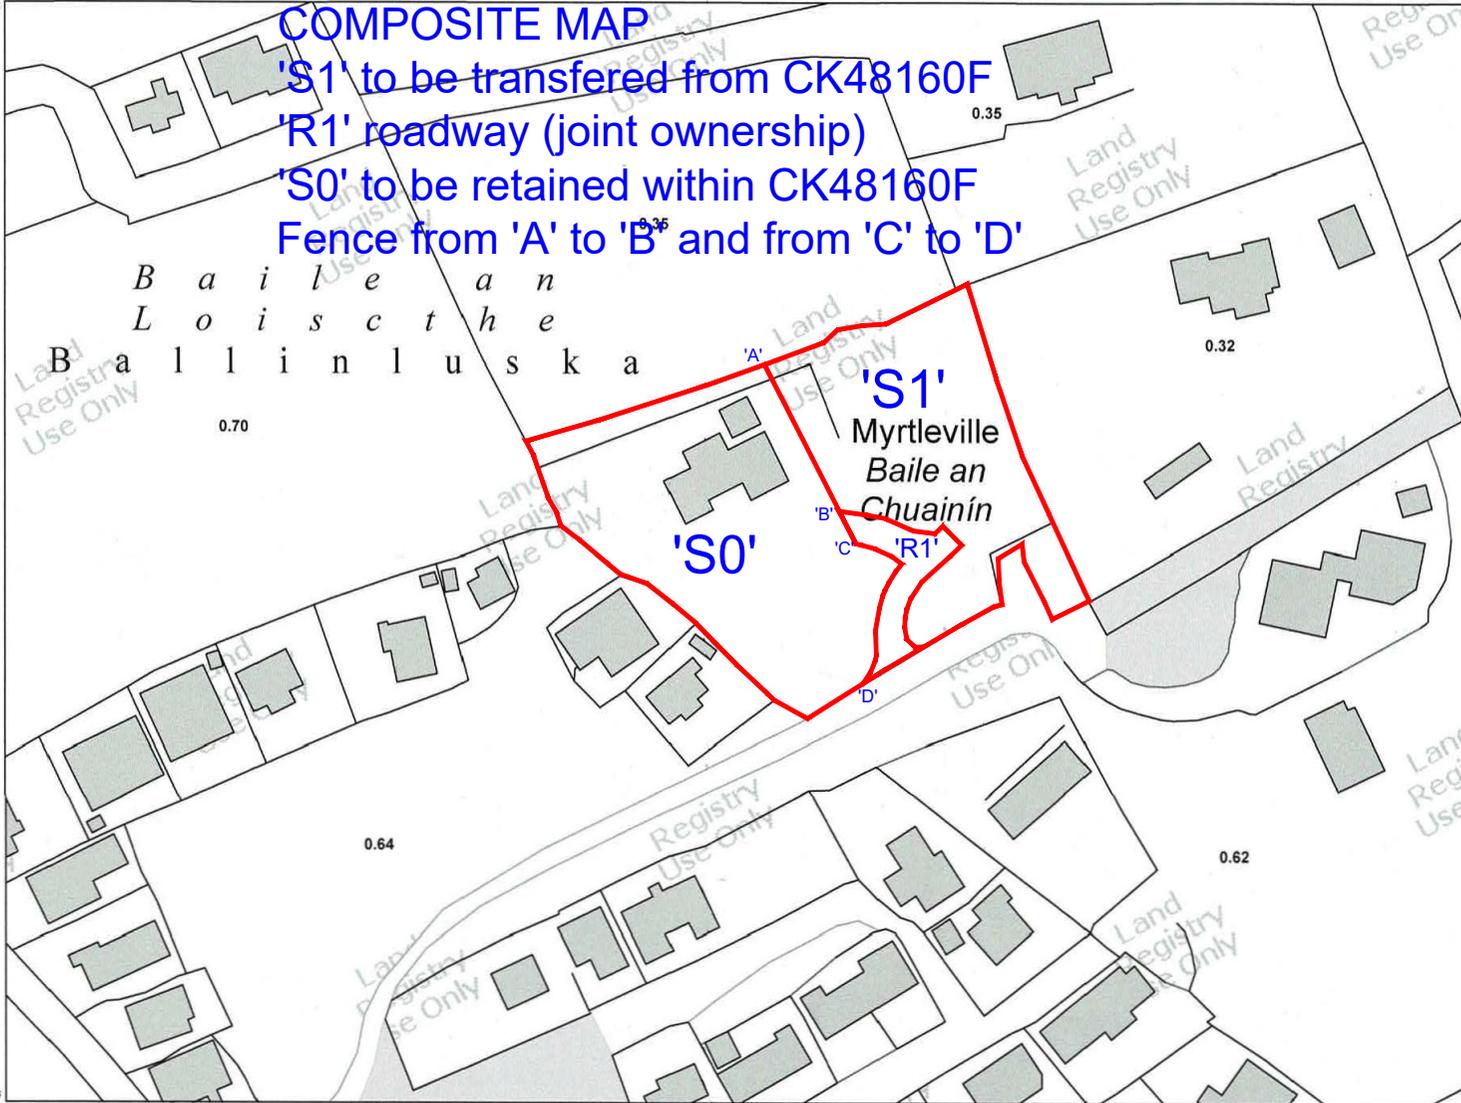

**COMPOSITE MAP**  
 'S1' to be transferred from CK48160F  
 'R1' roadway (joint ownership)  
 'S0' to be retained within CK48160F  
 Fence from 'A' to 'B' and from 'C' to 'D'



**CENTRE COORDINATES:**  
 ITM 579595,559232

**PUBLISHED:** 22/04/2021  
**ORDER NO.:** 50187109\_1

**MAP SERIES:** 1:2,500  
**MAP SHEETS:** 6549-D

**COMPILED AND PUBLISHED BY:**  
 Ordnance Survey Ireland,  
 Phoenix Park,  
 Dublin 8,  
 Ireland.

Unauthorised reproduction  
 infringes Ordnance Survey Ireland  
 and Government of Ireland  
 copyright.


All rights reserved.  
 No part of this publication may  
 be copied, reproduced  
 or transmitted in any form  
 or by any means without the prior  
 written permission of  
 the copyright owners.

The representation on this map  
 of a road, track or footpath  
 is not evidence of the existence  
 of a right of way.

Ordnance Survey maps  
 never show legal property  
 boundaries. They do show  
 ownership of physical features.

© Suirbhéireacht Ordanáis Éireann,  
 2021  
 © Ordnance Survey Ireland, 2021  
 www.osi.ie/copyright

**LEGEND:**  
<http://www.osi.ie>;  
 search 'Large Scale Legend'

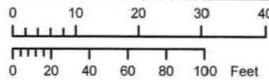

**OUTPUT SCALE: 1:1,000**

**CAPTURE RESOLUTION:**  
 The map objects are only accurate to the  
 resolution at which they were captured.  
 Output scale is not indicative of data capture scale.  
 Further information is available at:  
<http://www.osi.ie>, search 'Capture Resolution'

