


**MAP FOR IDENTIFICATION
PURPOSES ONLY**

EXTRACT LOUTH O.S. SHEETS
1497-C & 1564-A

AREA OF 'E'

Area = 9.309 hectares (23.00 acres)

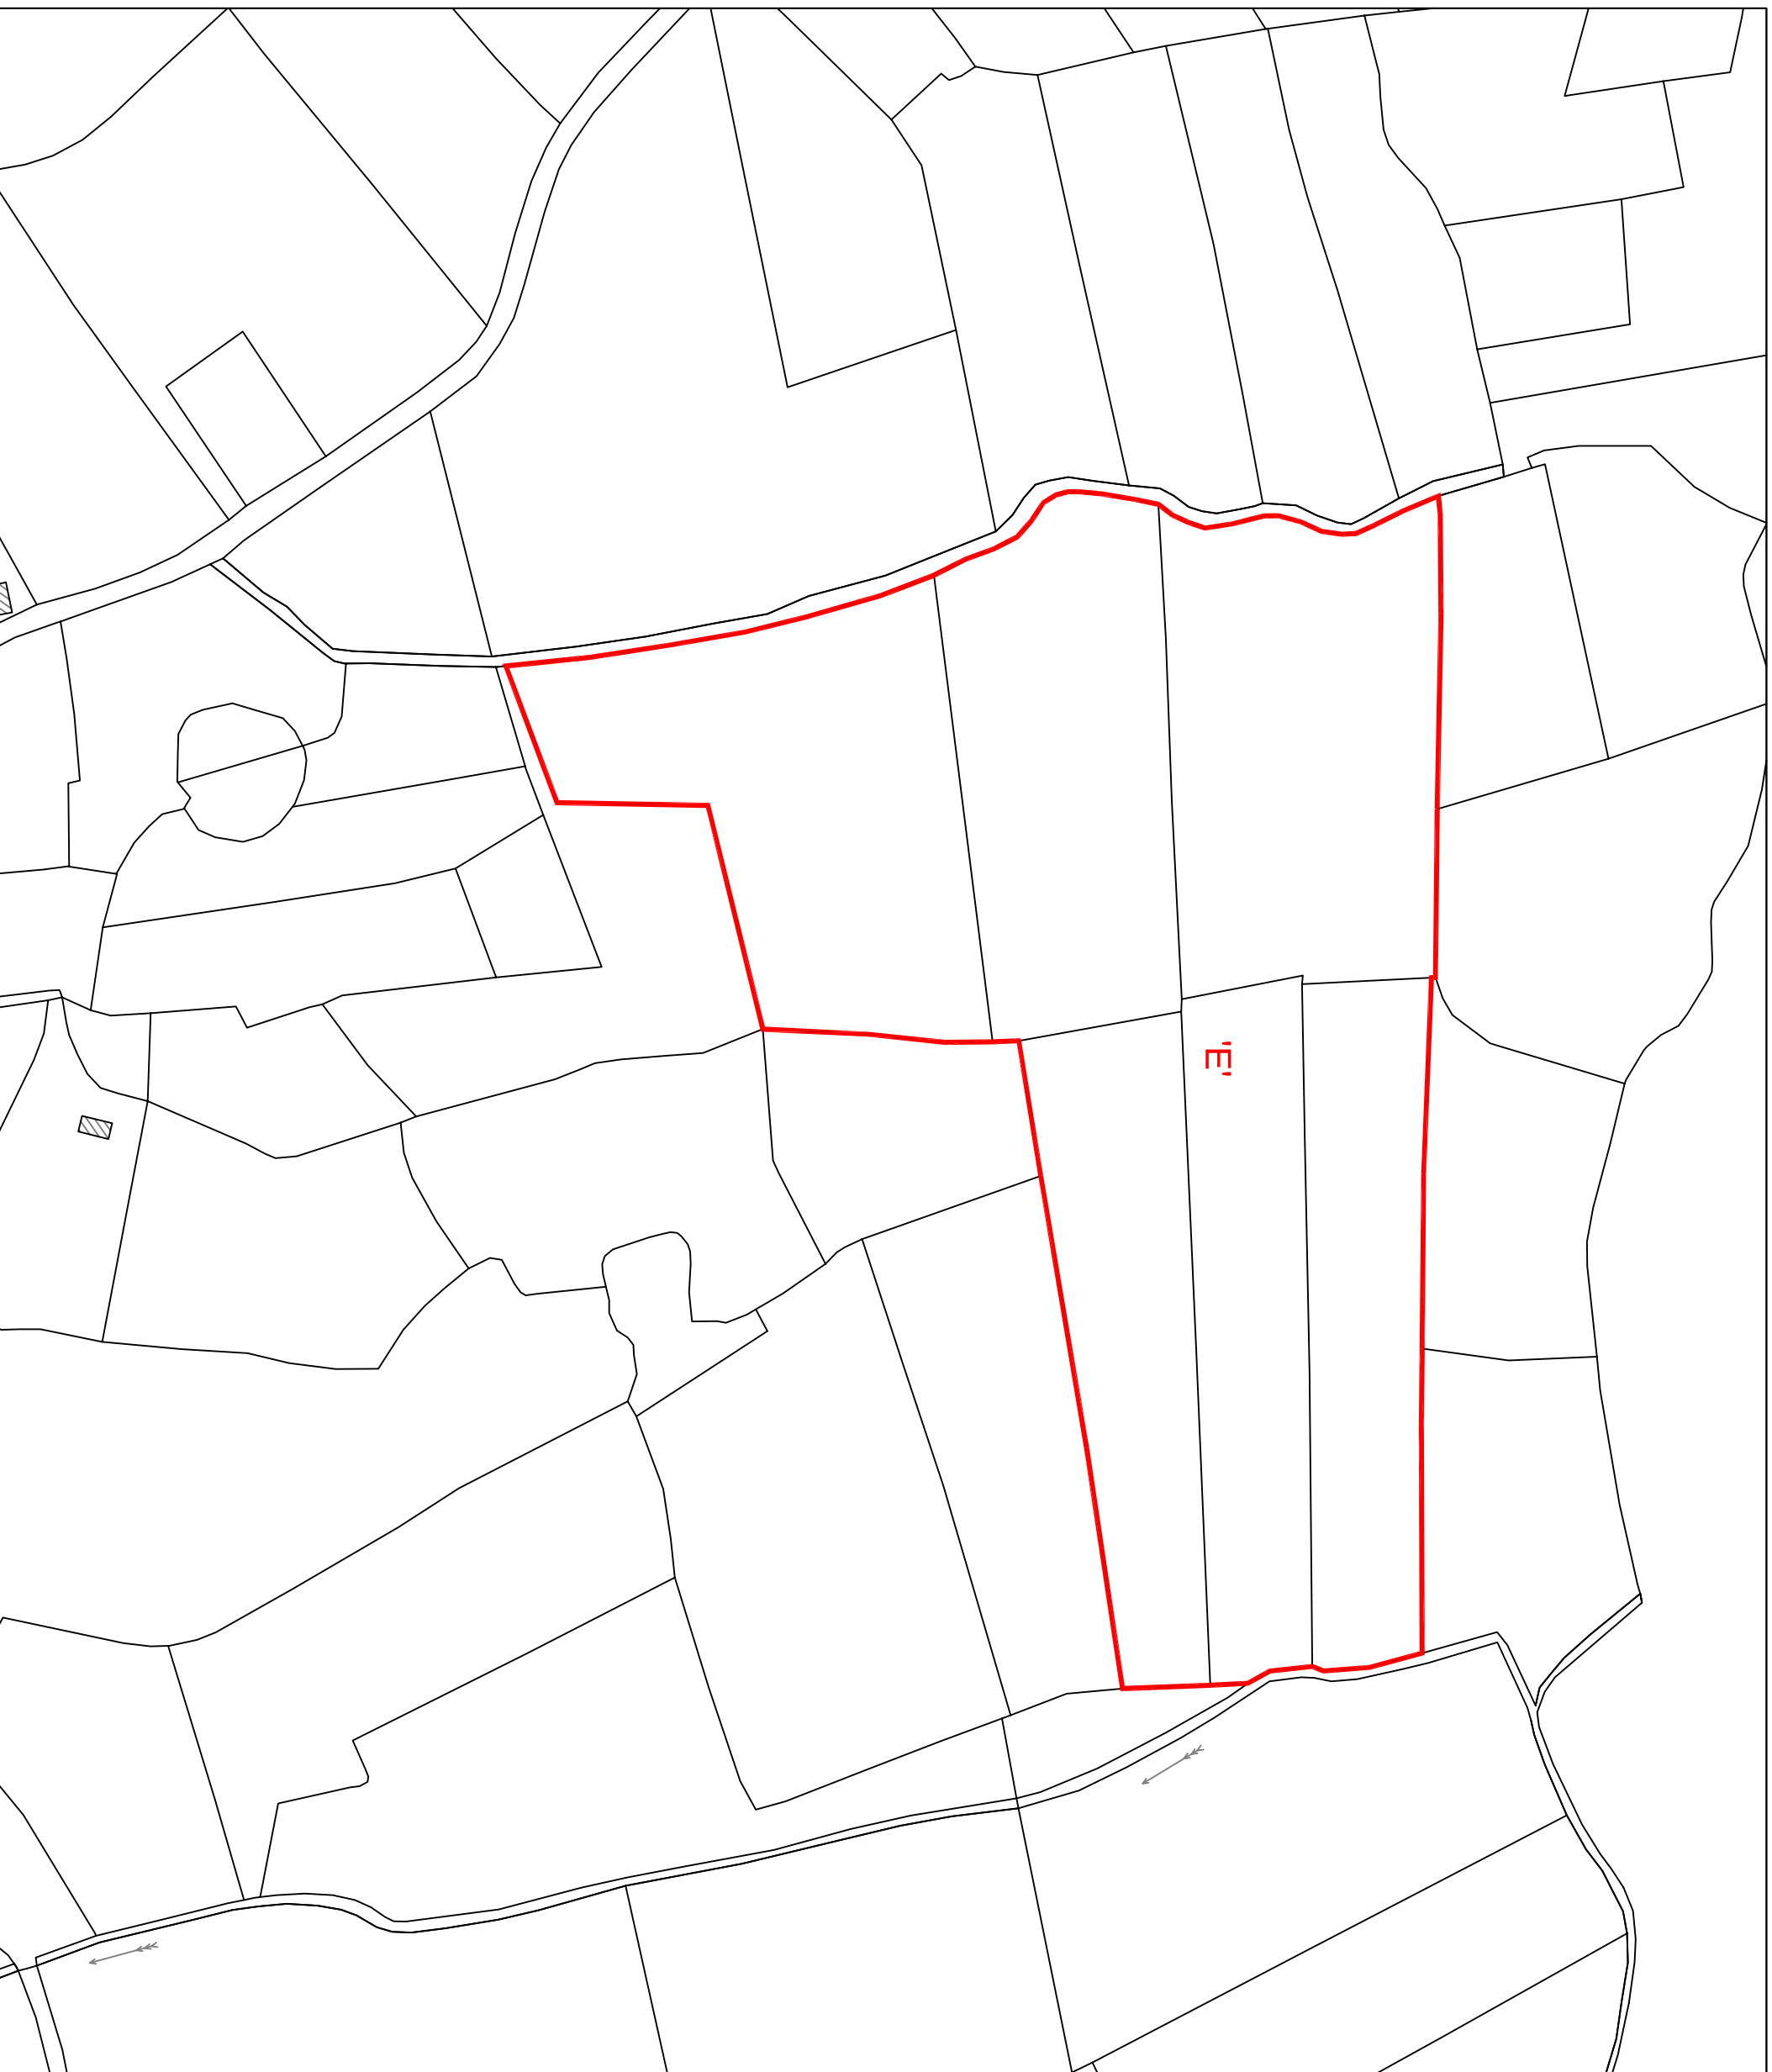

<div>ECC</div>	
<div>ECC Design & Engineering Limited</div>	
<div>Jenkinson Business Park Jenkinson, Dundalk Co. Louth, Ireland, A91 W224 +353 (0) 42 9380285</div>	
<div>www.eccgroup.ie info@eccgroup.ie</div>	
<div>JOB</div>	
<div>Lands at Monasreebe, Faughart, Dundalk, Co. Louth</div>	
<div>CLIENT</div>	<div>Property Partners Laurence Gurne Monasreebe, Faughart, Dundalk, Co. Louth</div>
<div>DRAWING TITLE</div>	
<div>Sale Map Map for Contract Purposes Only</div>	
<div>DRAWING STATUS</div>	
<div>Contract Mapping</div>	
<div>DRAWN BY</div>	<div>Colin Holmes</div>
<div>CHECKED BY</div>	<div>Colin Holmes</div>
<div>DATE</div>	<div>December 2024</div>
<div>DRAWING SCALES</div>	
<div>1: 2500 to A1 size</div>	
<div>DRAWING NUMBER</div>	<div>REVISION</div>
<div>Fau - 005.</div>	<div>-</div>