

Land Registry Compliant Map

Surveyed 2004
Revised 2012
Levelled



671858
745769

ITM CENTRE PT. COORDS.
671566, 745644

DESCRIPTION

MAP SHEETS
1:2500
2982-B 2982-D



Arna thionsaí agus ama fíorúil ag Suirbhéirí Ordánais Éireann, Páirc an tHionasúis, Bala Átha Cliath 8, Éire.
Compiled and published by Ordnance Survey Ireland, Phoenix Park, Dublin 8, Ireland.


Sárbonn aitheascáil meánaoiseach na cúlchruinn Shuibhreachaí Ordánais Éireann agus Rialtas na hÉireann.
Unauthorized reproduction infringes Ordnance Survey Ireland and Government of Ireland copyright.

Gach cead ar cosaint, ní féidir aon chuid den fhíric seo a chóipeáil, a athscrábháil nó a thraicéad in aon áit eile ná ar son healláim ghnó cead a scríobhann comhaire ó Ordánais Éireann.

Ní féidir aon cead a thabairt ar aon chuid de na sonraí seo a úsáid nó a athscrábháil nó a thraicéad in aon áit eile ná ar son healláim ghnó cead a scríobhann comhaire ó Ordánais Éireann.

Ní féidir aon cead a thabairt ar aon chuid de na sonraí seo a úsáid nó a athscrábháil nó a thraicéad in aon áit eile ná ar son healláim ghnó cead a scríobhann comhaire ó Ordánais Éireann.

© Suirbhéirí Ordánais Éireann, 2013
© Ordnance Survey Ireland, 2013

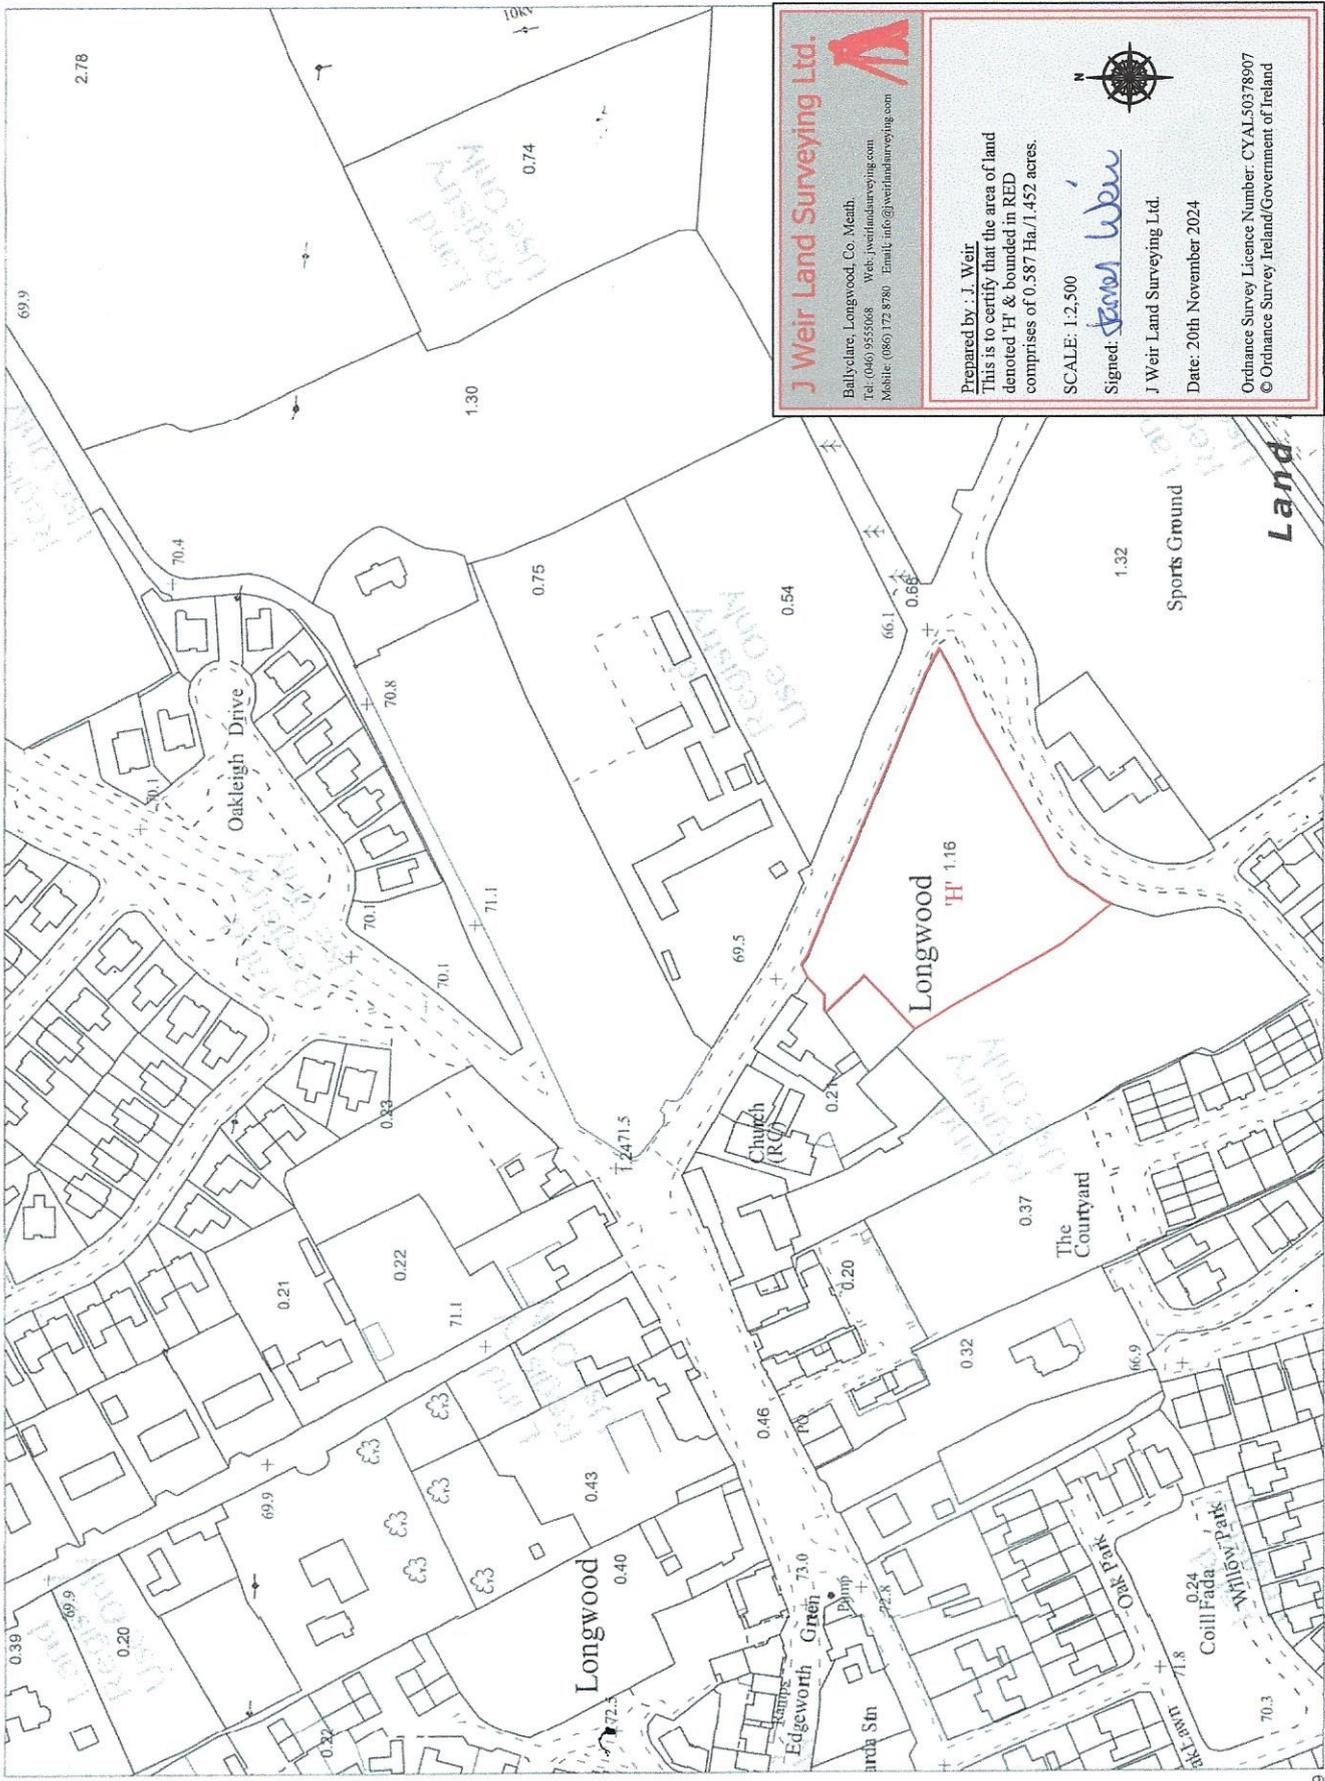


J Weir Land Surveying Ltd.
Ballyclare, Longwood, Co. Meath.
Tel: (046) 9555068 Web: www.jweirls.com
Mobile: (086) 172 8780 Email: info@jweirls.com

Prepared by: J. Weir
This is to certify that the area of land denoted 'H' & bounded in RED comprises of 0.587 Ha./1.452 acres.
SCALE: 1:2,500
Signed: *James Weir*
J Weir Land Surveying Ltd.
Date: 20th November 2024

Ordnance Survey Licence Number: CYAL50378907
© Ordnance Survey Ireland/Government of Ireland

671858

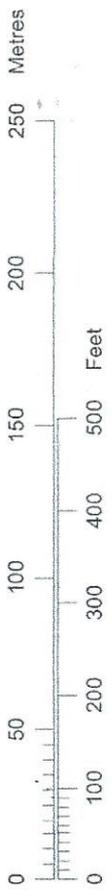

Scale:- 1:2,500
Scala:- 1:2,500

671275

Plot Ref. No. 19636662_2_1
Plot Date 30-APR-2013