



Revision	Date	Description
-	xx.06.15	Issued For Planning Application

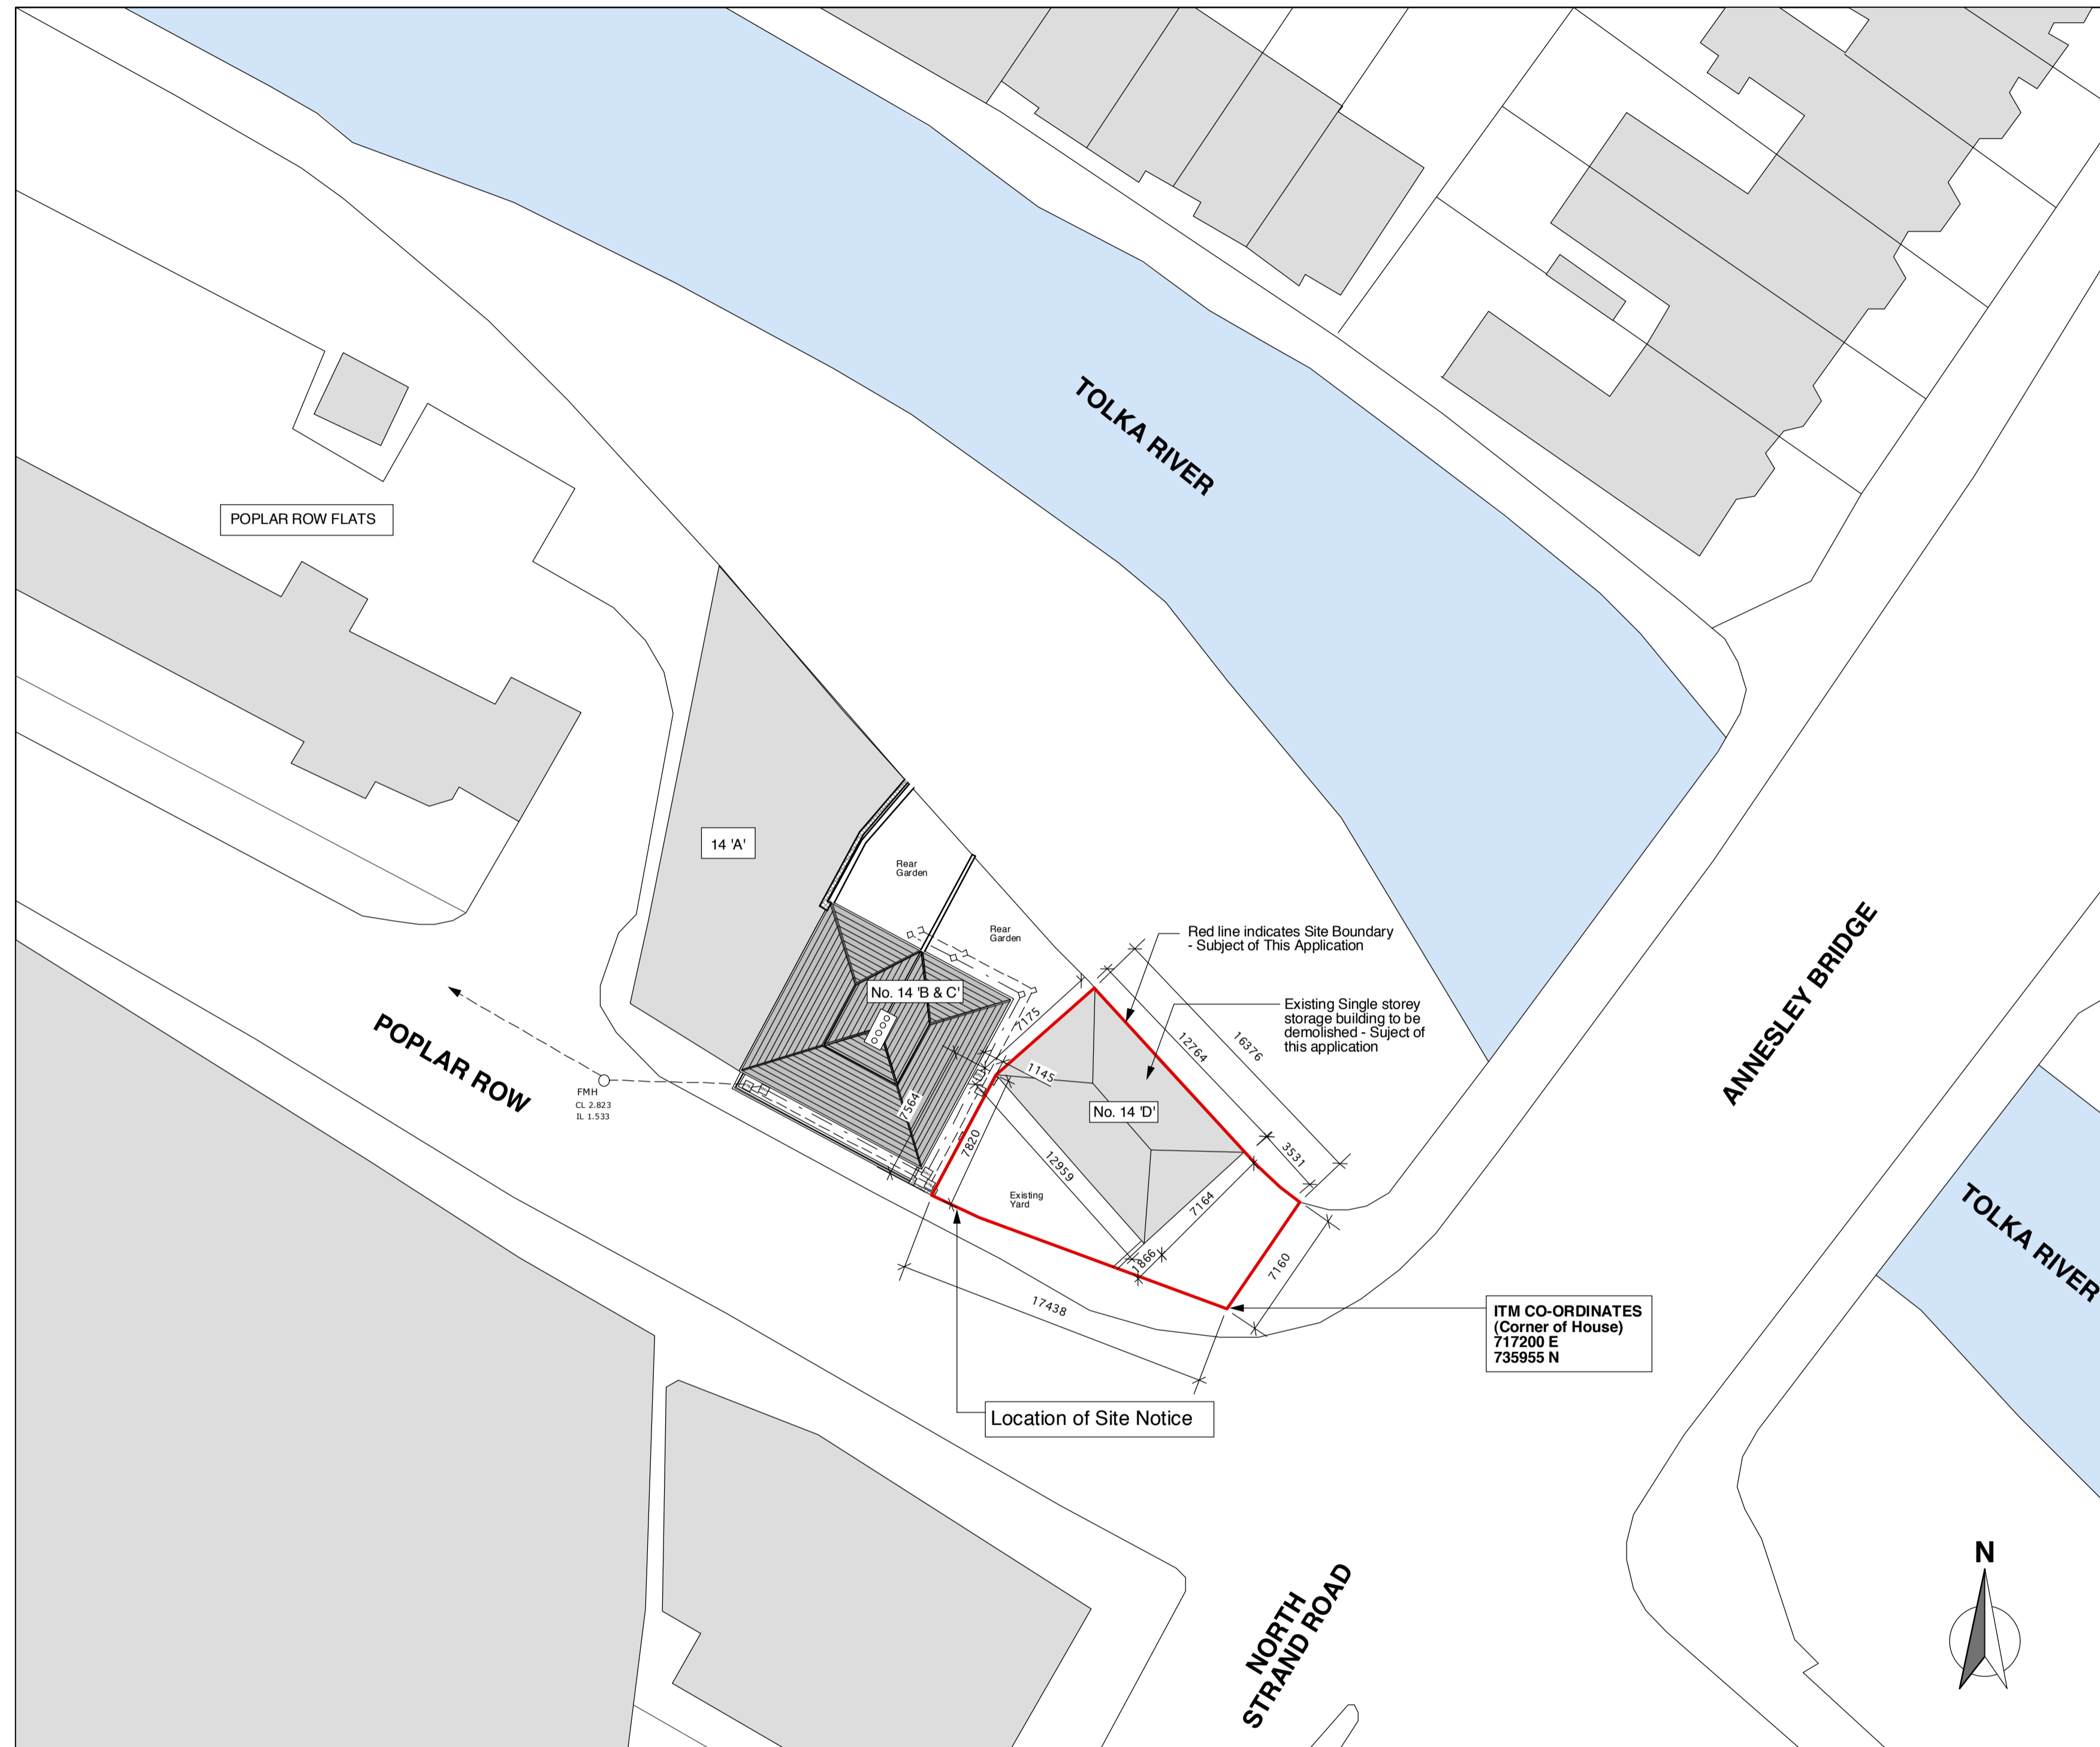

D.01
001 **Site Layout Plan**
Scale: 1:250@A1

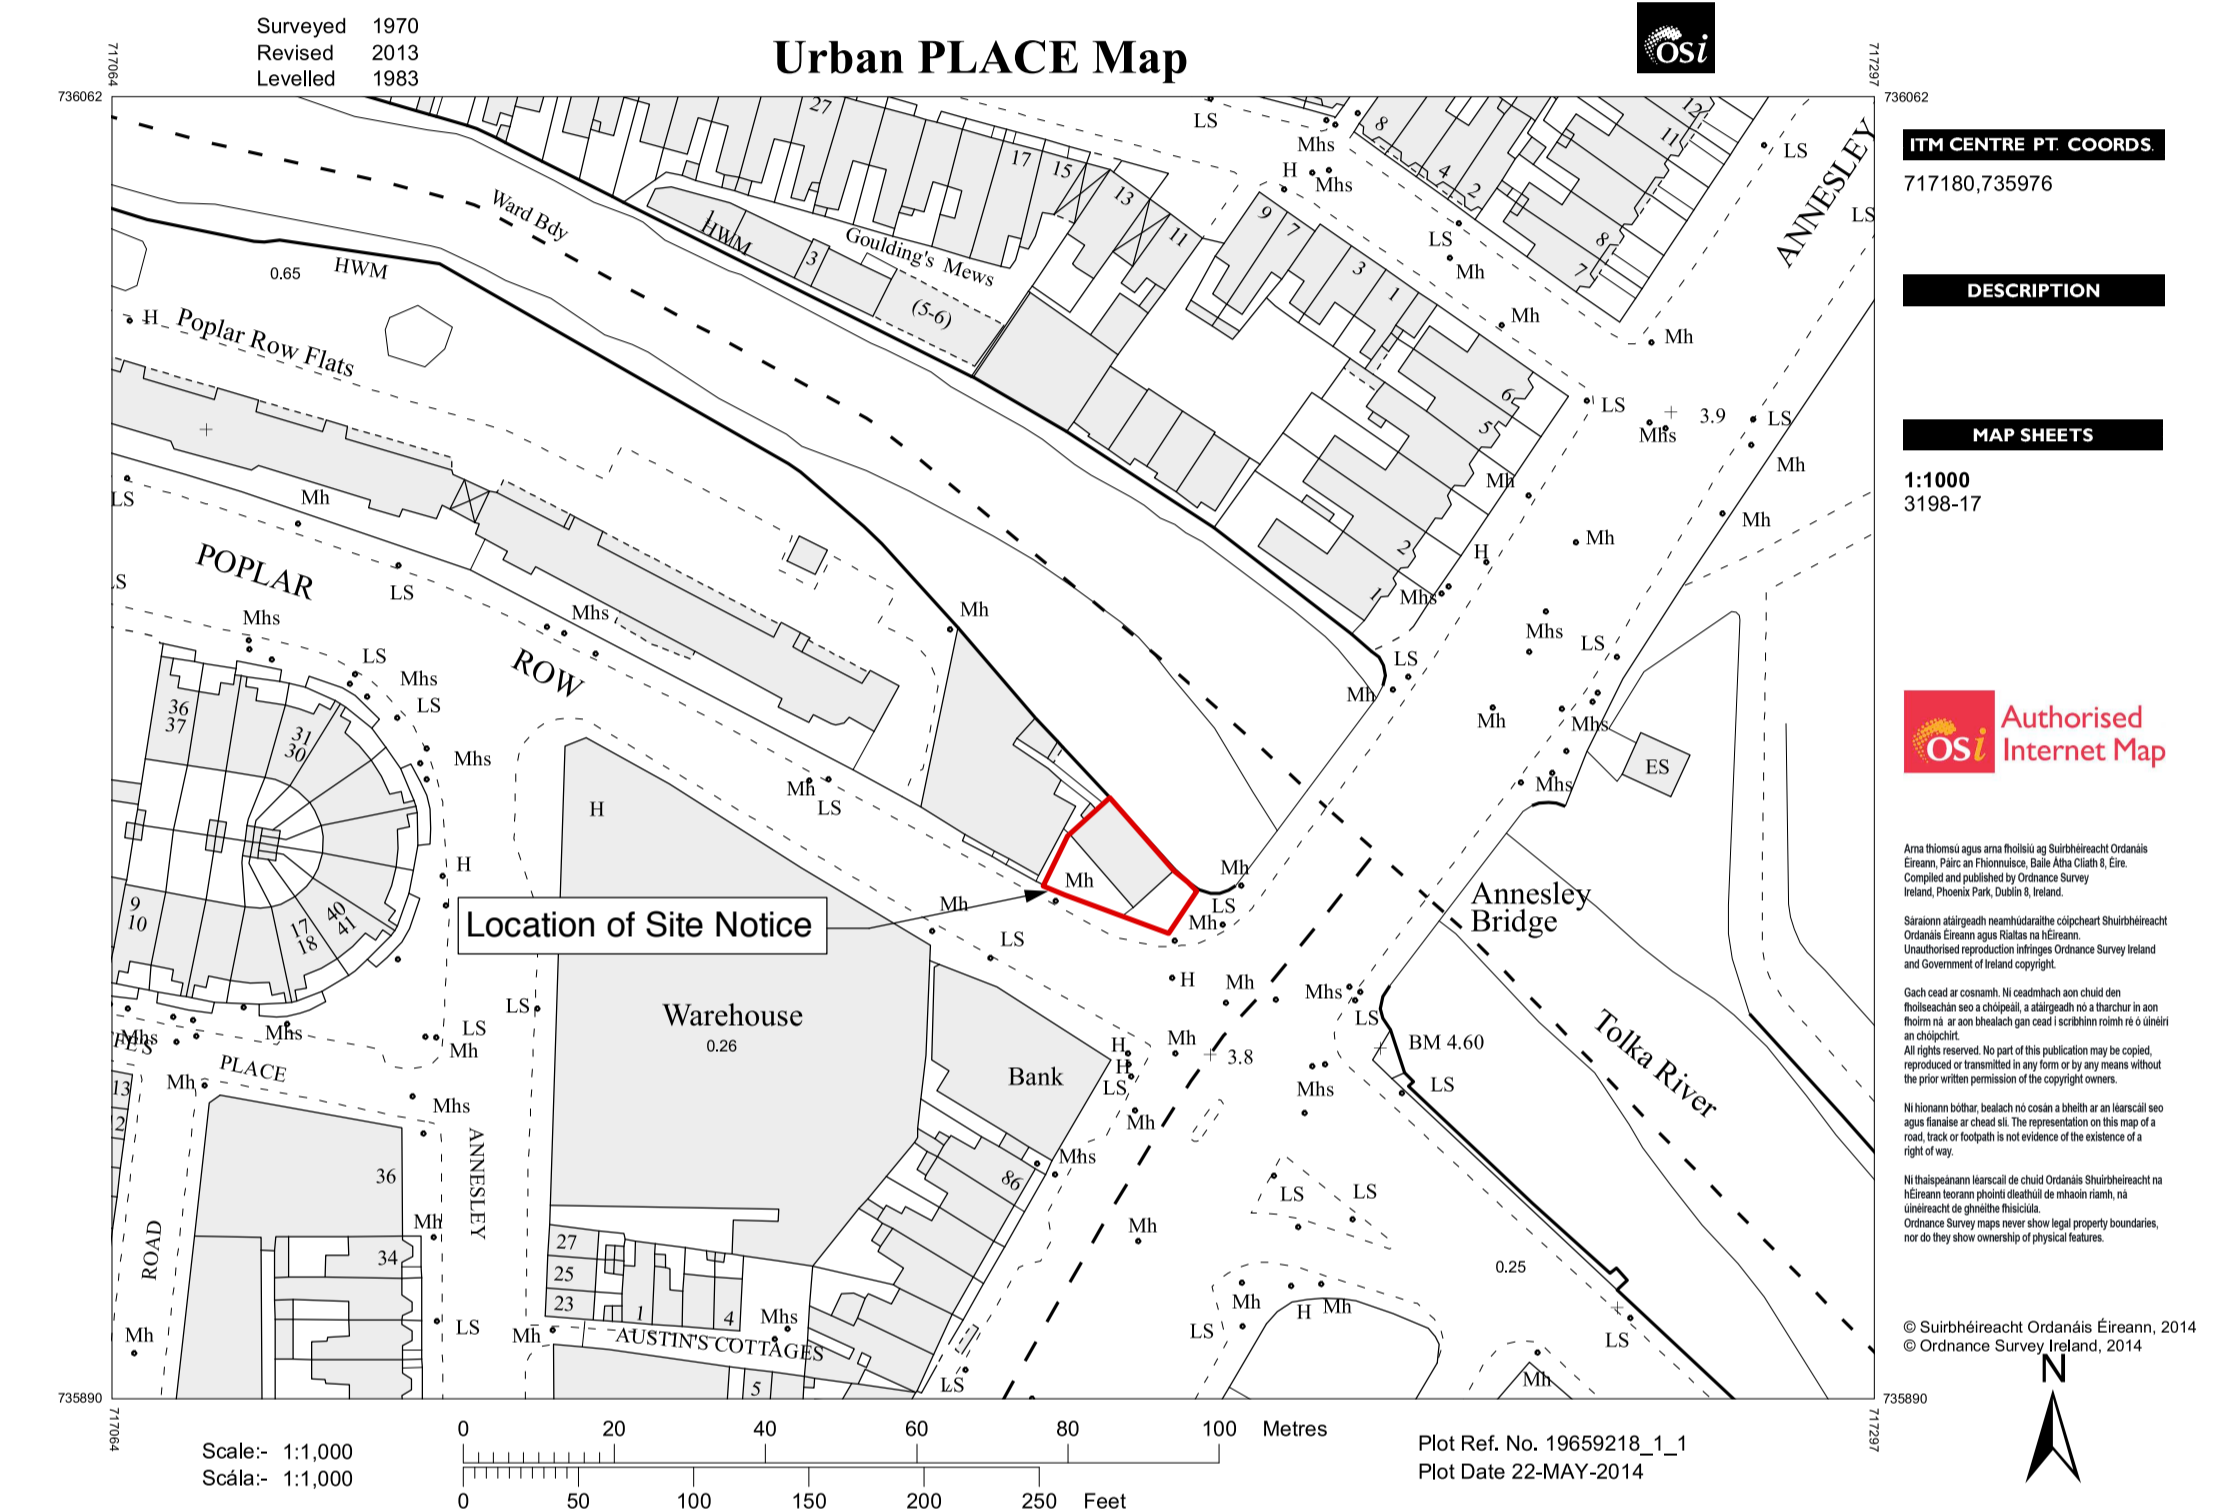

D.02
001 **Site Location / OS Map**
Scale: 1:1000@A1

Ordnance Survey Ireland Licence No. AR 0114515
© Ordnance Survey Ireland/Government of Ireland
(OS Map no. 3198-17)

O.S. Datum point - Malin Head

LEGEND:
— OUTLINE OF SITE BOUNDARY (SUBJECT OF THIS APPLICATION)
192 sqm, 0.019 Hectares, 0.047 Acres

studio 3 architecture sustainable design urban planning project management

Unit G, Mount Pleasant Business Centre, Mount Pleasant Avenue, Ranelagh, Dublin 6. t. 353 (0)1 496 2222, e. info@studio3.ie, www.studio3.ie

PROJECT: Proposed Two Storey Dwelling at Corner of Poplar Row & Annesley Bridge, Dublin 3.			
CLIENT: Mr. Paul Traynor			
DRAWING: Existing Site Layout Plan & Site Location / OS Map			
STATUS: PLANNING APPLICATION	SCALE: 1:1000/1:250@A1	CAD REF: 1506-PLA-001	REVISION: -
DRAWN BY: C. Donnellan	AMENDED BY:	DRG. NO. 1506-PLA-001	
CHECKED BY: F. Doyle	ISSUED ON: ??.06.15		
THIS DRAWING IS COPYRIGHT. DO NOT SCALE. USE FIGURED DIMENSIONS ONLY.			

Draft Rev. No. **1**
Date **24-Jun-15**