


RECEIVED: 09/09/2025

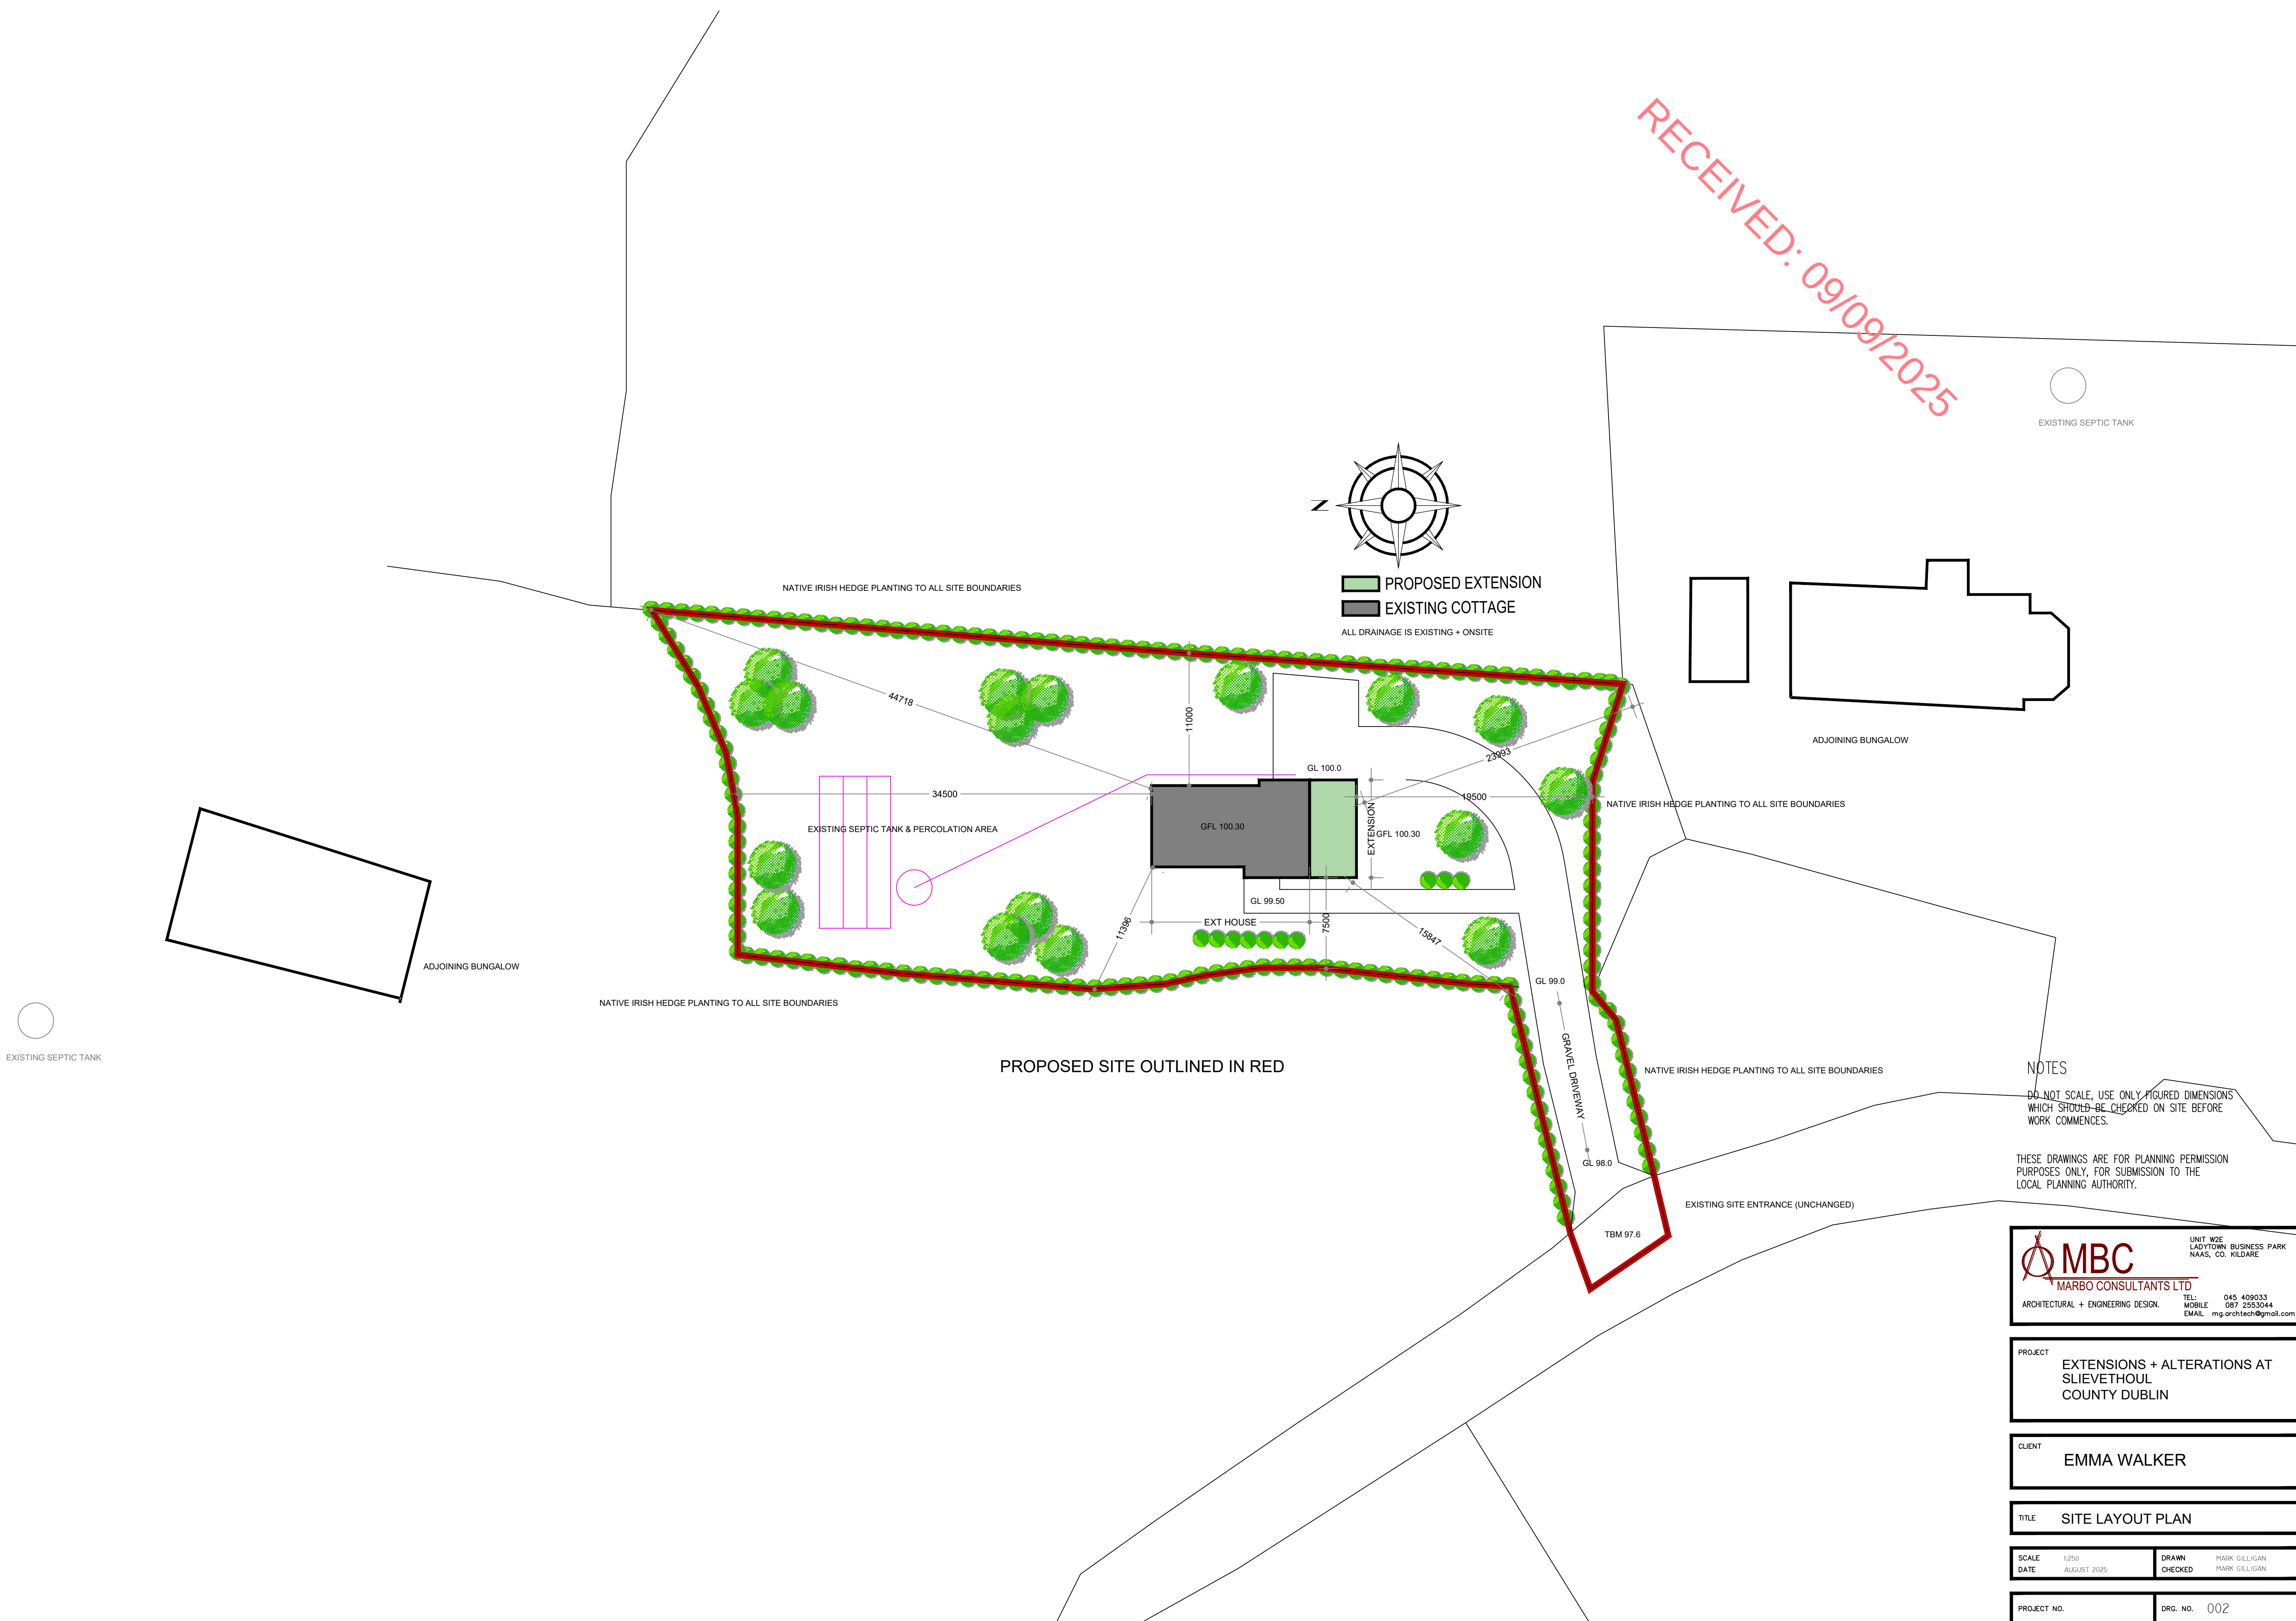

NOTES

DO NOT SCALE, USE ONLY FIGURED DIMENSIONS WHICH SHOULD BE CHECKED ON SITE BEFORE WORK COMMENCES.

THESE DRAWINGS ARE FOR PLANNING PERMISSION PURPOSES ONLY, FOR SUBMISSION TO THE LOCAL PLANNING AUTHORITY.

MBC
MARBO CONSULTANTS LTD
ARCHITECTURAL + ENGINEERING DESIGN.

UNIT W26
LADYTOWN BUSINESS PARK
NAAS, CO. KILDARE

TEL: 045 409033
MOBILE: 087 2553044
EMAIL: mg.architect@gmail.com

PROJECT

EXTENSIONS + ALTERATIONS AT
SLIEVETHOUL
COUNTY DUBLIN

CLIENT

EMMA WALKER

TITLE

SITE LAYOUT PLAN

SCALE 1:250
DATE AUGUST 2025

DRAWN MARK GILLIGAN
CHECKED MARK GILLIGAN

PROJECT NO.

DRG. NO. 002