




MAP FOR IDENTIFICATION
PURPOSES ONLY

EXTRACT LOUTH O.S. SHEETS
1497-C & 1564-A

AREA OF 'B'

Area = 6.711 hectares (16.583 ac)

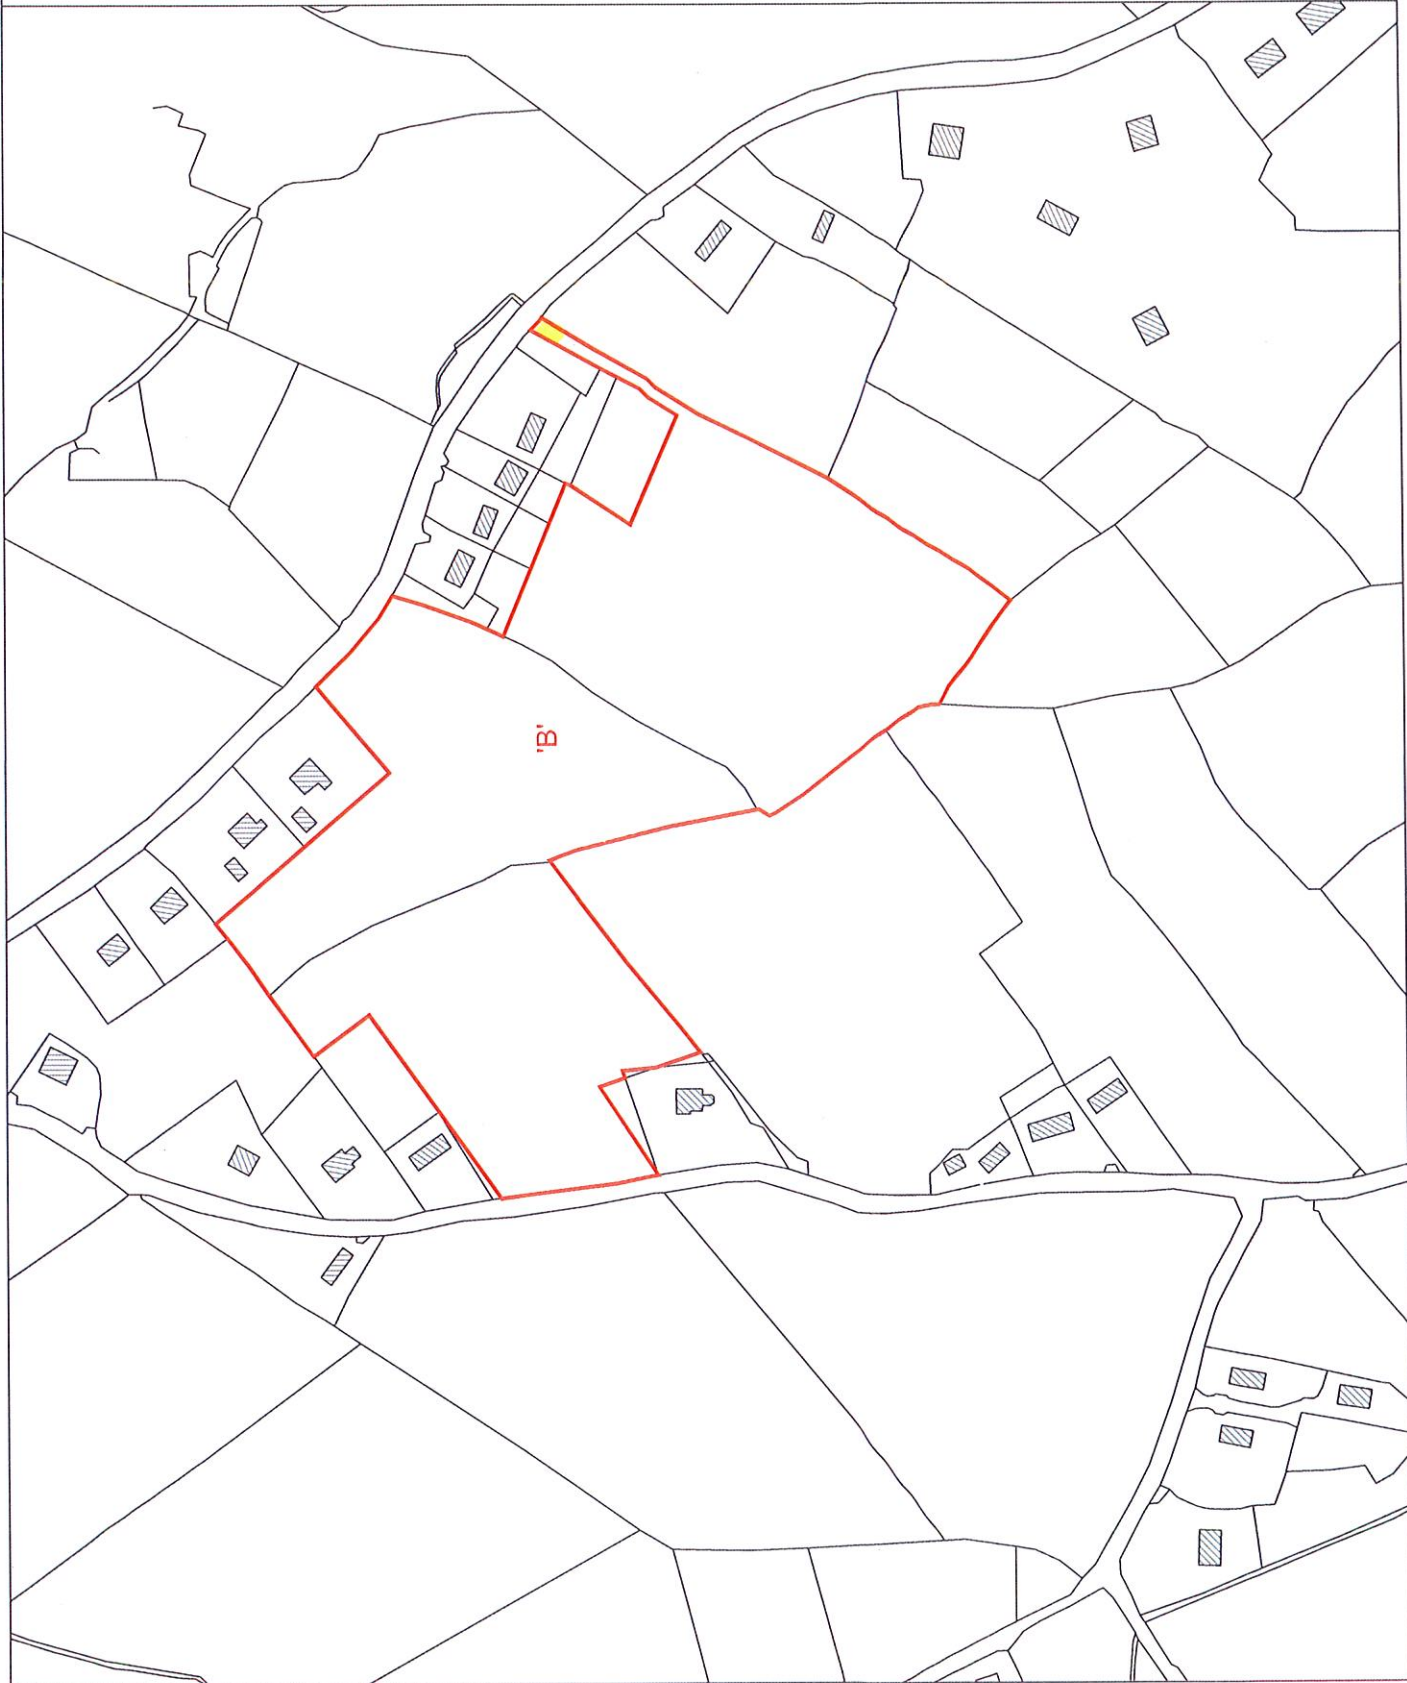

ECC	
ECC Design & Engineering Limited Jenninstown Business Park Jenninstown, Dundalk Co. Louth, Ireland, A91 W224 +353 (0)42 9380385 www.eccgroup.ie info@eccgroup.ie	
THE Lands at Faughart Lower, Dundalk, Co. Louth	
CLIENT PROPERTY PARTNERS LAURENCE GUINNE ADDRESS Faughart Lower, Dundalk, Co. Louth	
DRAWING TITLE Sale Map Map for Contract Purposes Only	
DRAWING STATUS Contract Mapping	
DRAWN BY CHECKED BY DATE	Colin Holmes Colin Holmes December 2024
DRAWING SCALES 1: 2500 to A1 size	
DRAWING NUMBER Fau - 002.	REVISION -