




**MAP FOR IDENTIFICATION
PURPOSES ONLY**

EXTRACT LOUTH O.S. SHEETS
1497-C & 1564-A

AREA OF 'D'

Area = 2.914 hectares (7.201 ac)

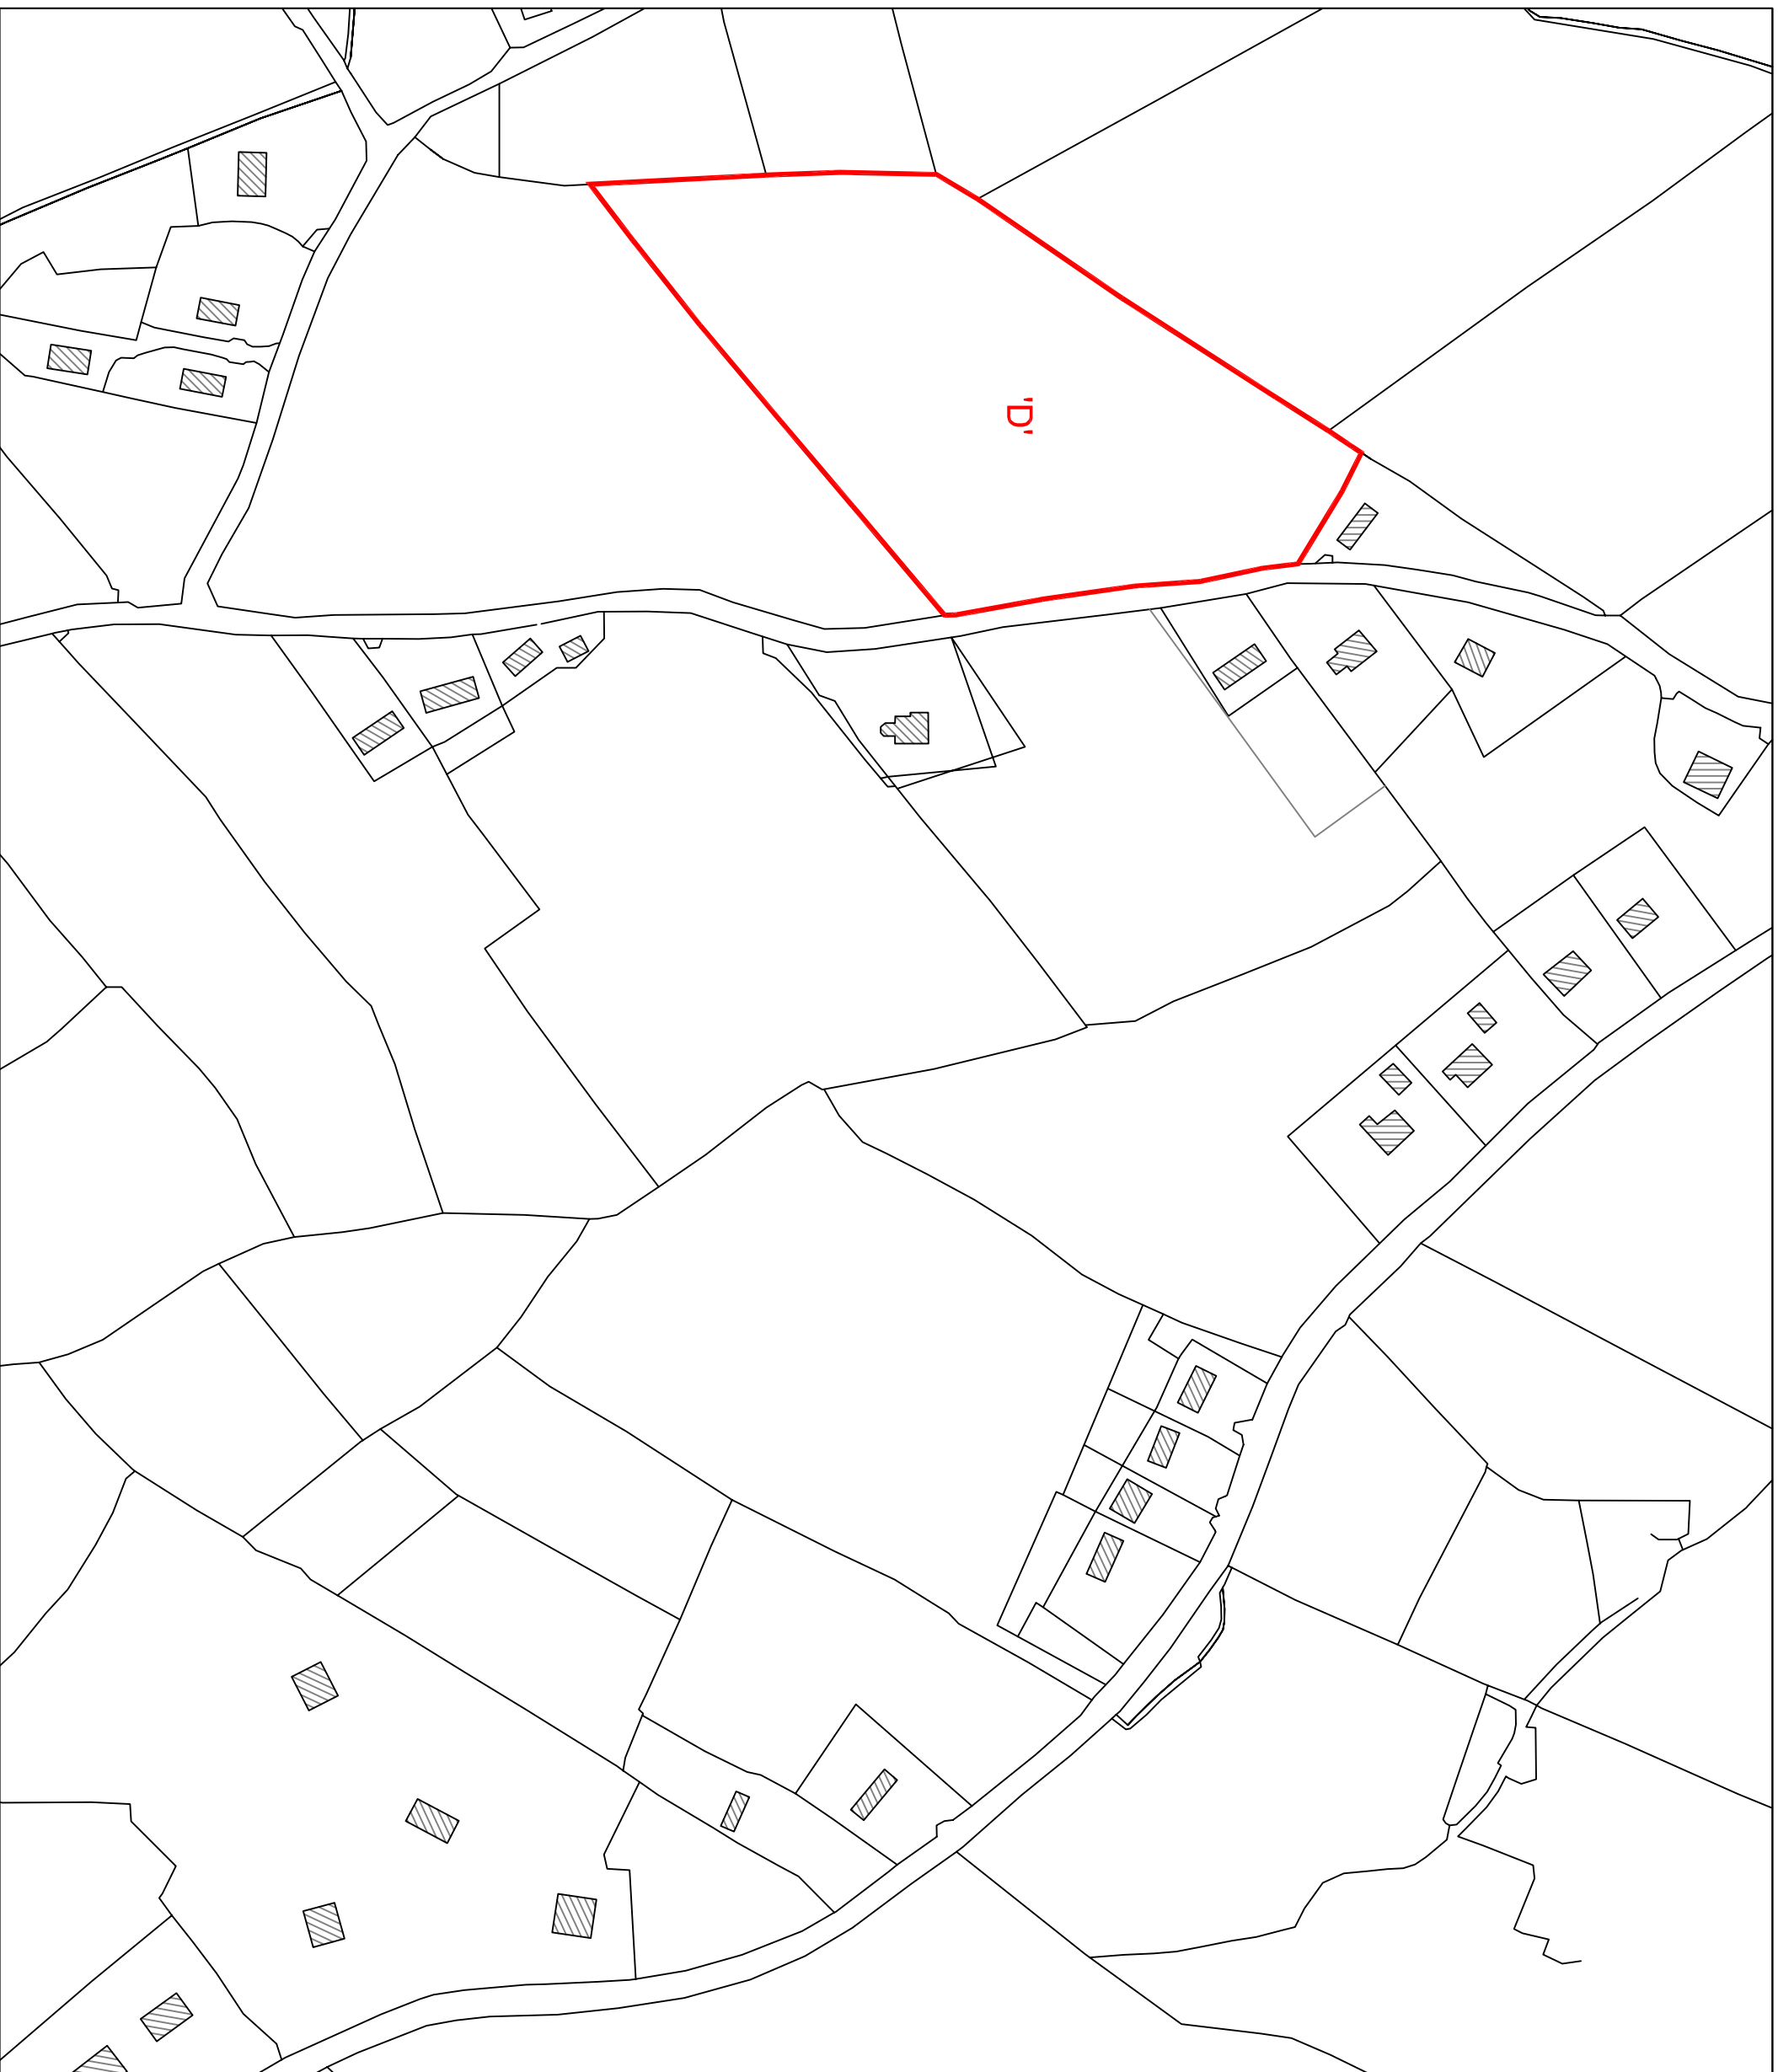

**ECC Design &
Engineering Limited**

Jenkinson Business Park
Jenkinson, Dundalk
Co. Louth, Ireland, A91 W224
+353 (0) 42 9380285 www.eccgroup.ie
info@eccgroup.ie

JOB
Lands at Faughart Lower, Dundalk,
Co. Louth

CLIENT Property Partners Laurence Gunne
ADDRESS Faughart Lower, Dundalk, Co. Louth

DRAWING TITLE
Sale Map
Map for Contract Purposes Only

DRAWING STATUS Contract Mapping

DRAWN BY Colin Holmes
CHECKED BY Colin Holmes
DATE December 2024

DRAWING SCALES
1 : 2500 to A1 size

DRAWING NUMBER Fau - 004.
REVISION -