



Site Layout Plan

Scale 1:500 @ A2
OS Map Ref - 4761-11
ITM Centre Point Coordinates 652612, 699562.

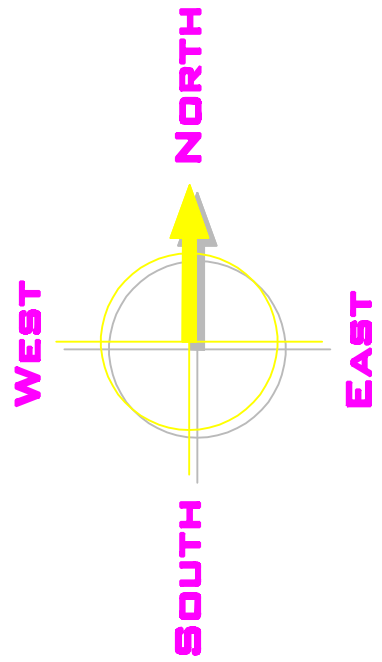

Draft

Drainage needs
to be checked and
confirmed
on site

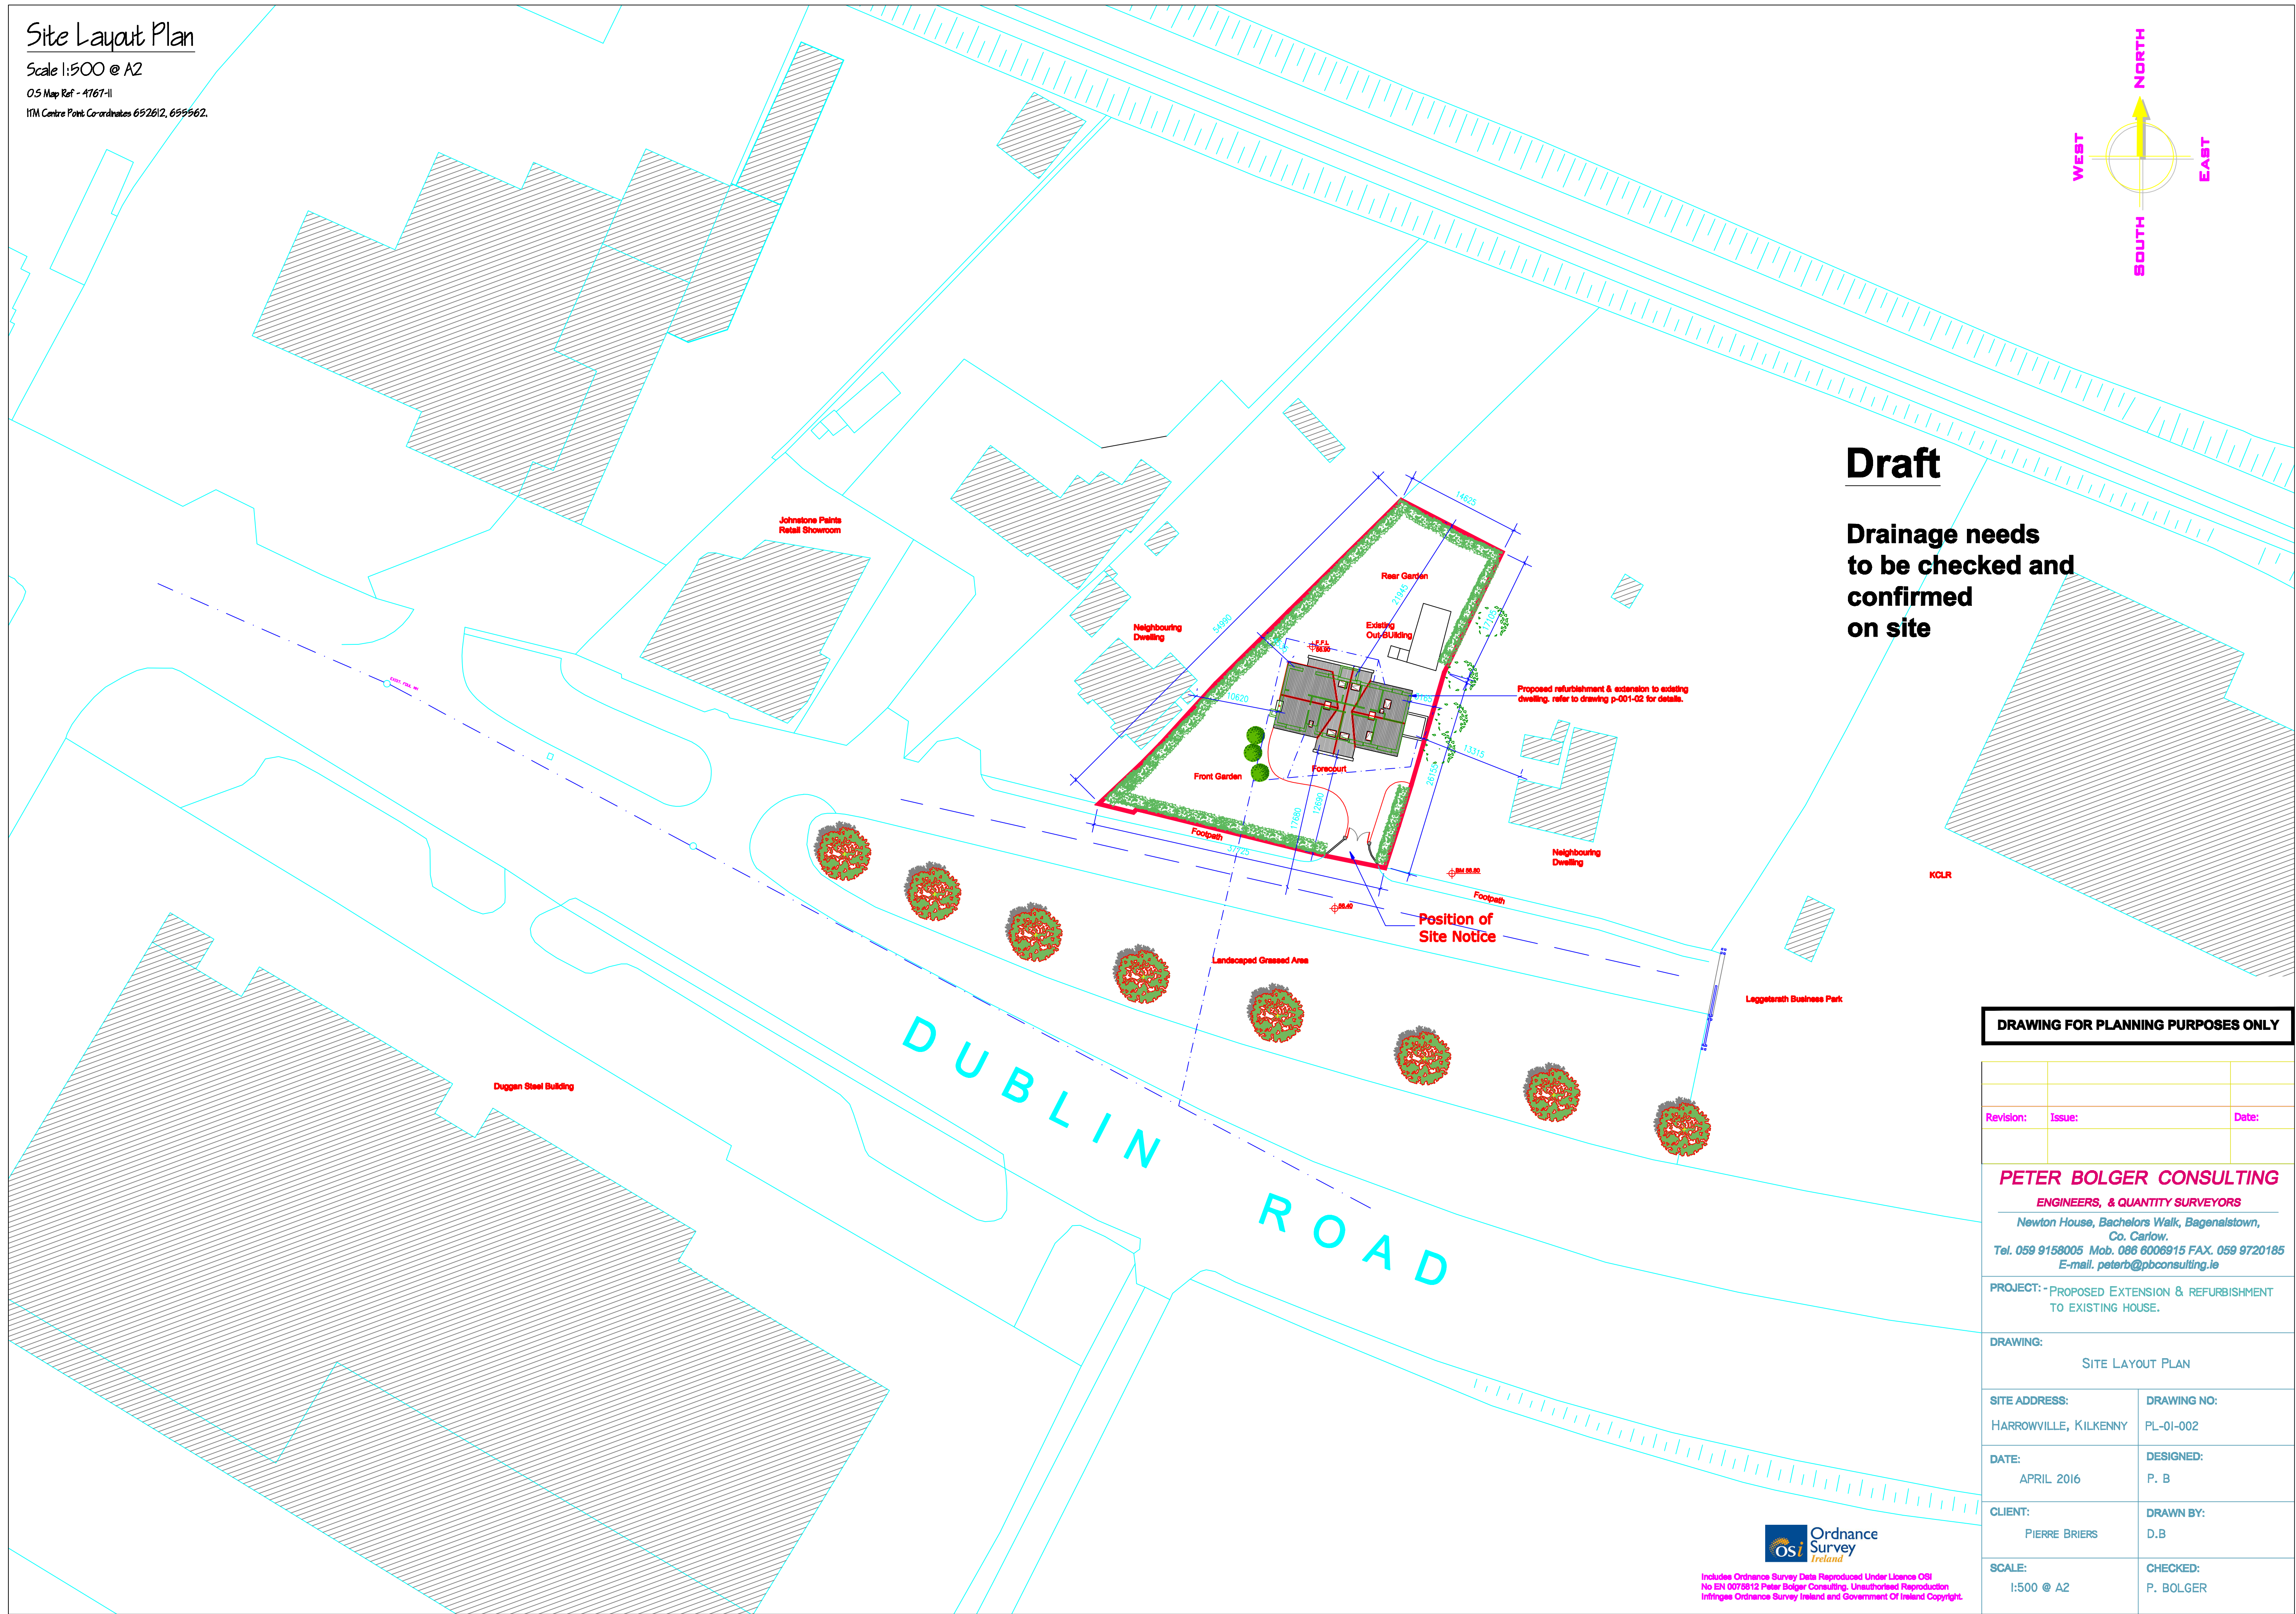

DRAWING FOR PLANNING PURPOSES ONLY		
Revision:	Issue:	Date:
PETER BOLGER CONSULTING ENGINEERS, & QUANTITY SURVEYORS Newton House, Bachelors Walk, Bagenalstown, Co. Carlow. Tel. 059 9158005 Mob. 086 6006915 FAX. 059 9720185 E-mail. peterb@pbconsulting.ie		
PROJECT: - PROPOSED EXTENSION & REFURBISHMENT TO EXISTING HOUSE.		
DRAWING: SITE LAYOUT PLAN		
SITE ADDRESS: HARROWVILLE, KILKENNY	DRAWING NO: PL-01-002	
DATE: APRIL 2016	DESIGNED: P. B	
CLIENT: PIERRE BRIERS	DRAWN BY: D.B	
SCALE: 1:500 @ A2	CHECKED: P. BOLGER	



Includes Ordnance Survey Data Reproduced Under Licence OSI
No EN 0076612 Peter Bolger Consulting. Unauthorised Reproduction
Infringes Ordnance Survey Ireland and Government Of Ireland Copyright.